




7/24/17

Area Schedule (Gross Units)			
Name	Count	Gross Area	Unit Type
Unit A1	10	818 ft ²	1BR
Unit A2 Type A	2	801 ft ²	1BR
	12		
Unit C1	13	1,015 ft ²	2BR
Unit C2	10	1,038 ft ²	2BR
	23		
Unit D3b	10	1,367 ft ²	3BR
Unit D4	2	1,328 ft ²	3BR
Unit D4 2	2	1,337 ft ²	3BR
	14		
Grand total:	49		

Parking Schedule	
Type	Count
Level -1	
Garage	66
Level 1	
Surface	21
Surface ADA	2
	89

Total Gross Area	
Level	Area
Level 3	17,268 ft ²
Level 2	23,410 ft ²
Level 1	23,461 ft ²
Level -1	23,857 ft ²
Grand total	87,996 ft ²

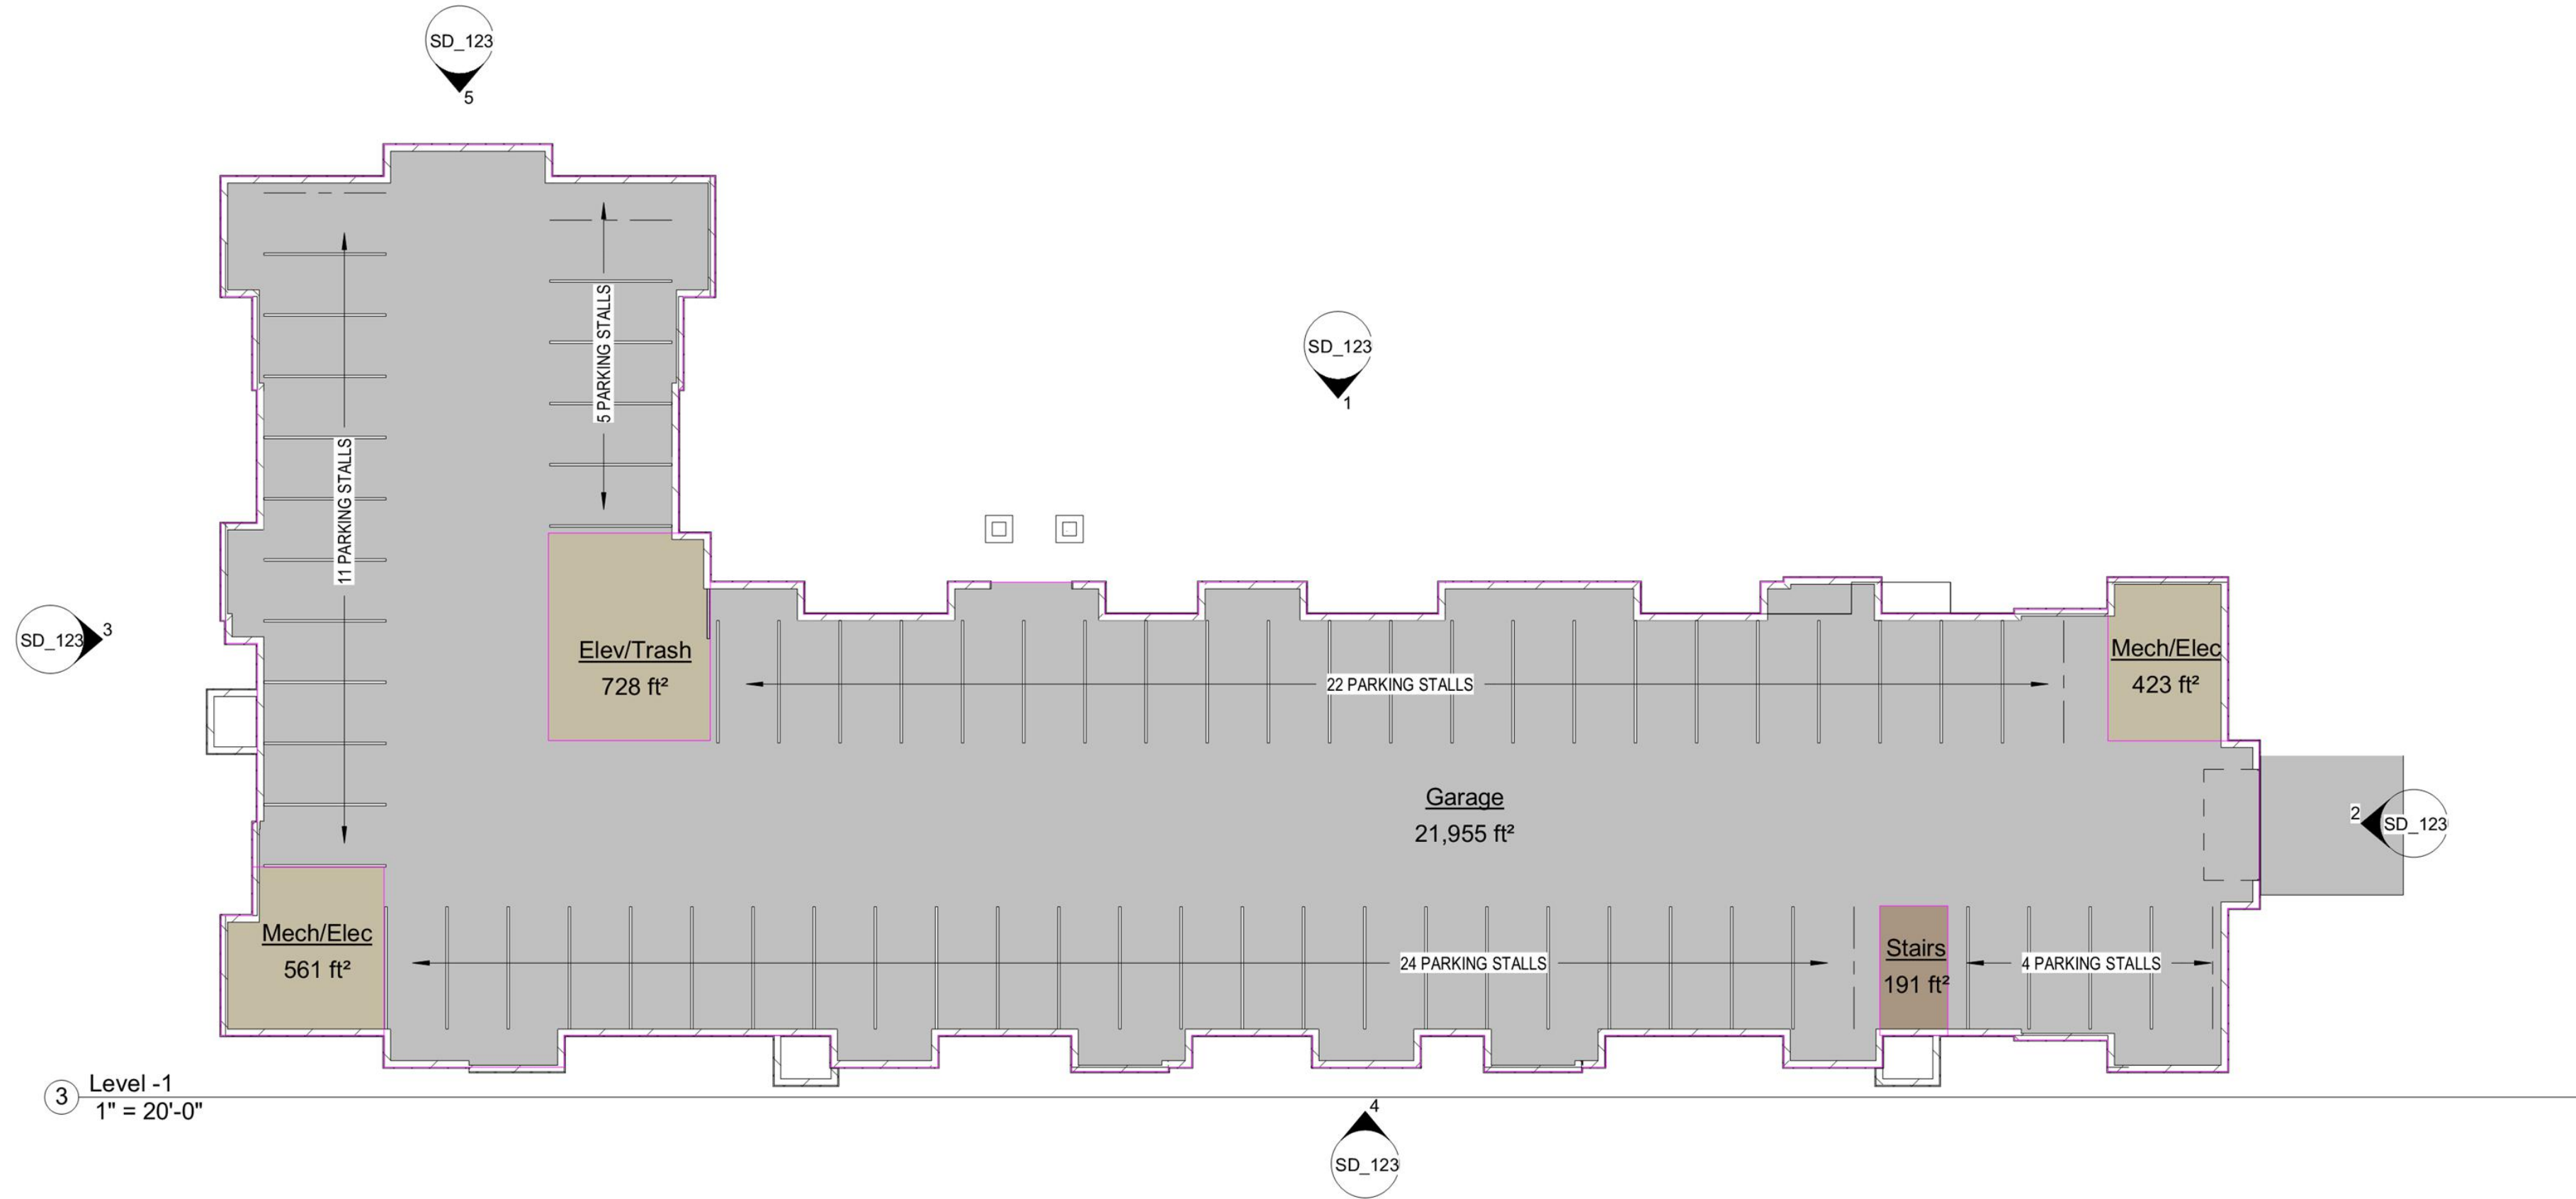

Project Number
Date
Drawn By Author
Checked By Checker

NOT FOR CONSTRUCTION

Date
Revision
Rev. No.

Floor Plans

1" = 20'-0"


SD_121

Area Schedule (Gross Units)			
Name	Count	Gross Area	Unit Type
Unit A1	10	818 ft ²	1BR
Unit A2 Type A	2	801 ft ²	1BR
	12		
Unit C1	13	1,015 ft ²	2BR
Unit C2	10	1,038 ft ²	2BR
	23		
Unit D3b	10	1,367 ft ²	3BR
Unit D4	2	1,328 ft ²	3BR
Unit D4 2	2	1,337 ft ²	3BR
	14		
Grand total:	49		

Total Gross Area	
Level	Area
Level 3	17,268 ft ²
Level 2	23,410 ft ²
Level 1	23,461 ft ²
Level -1	23,857 ft ²
Grand total	87,996 ft ²



① Level 2
1" = 20'-0"

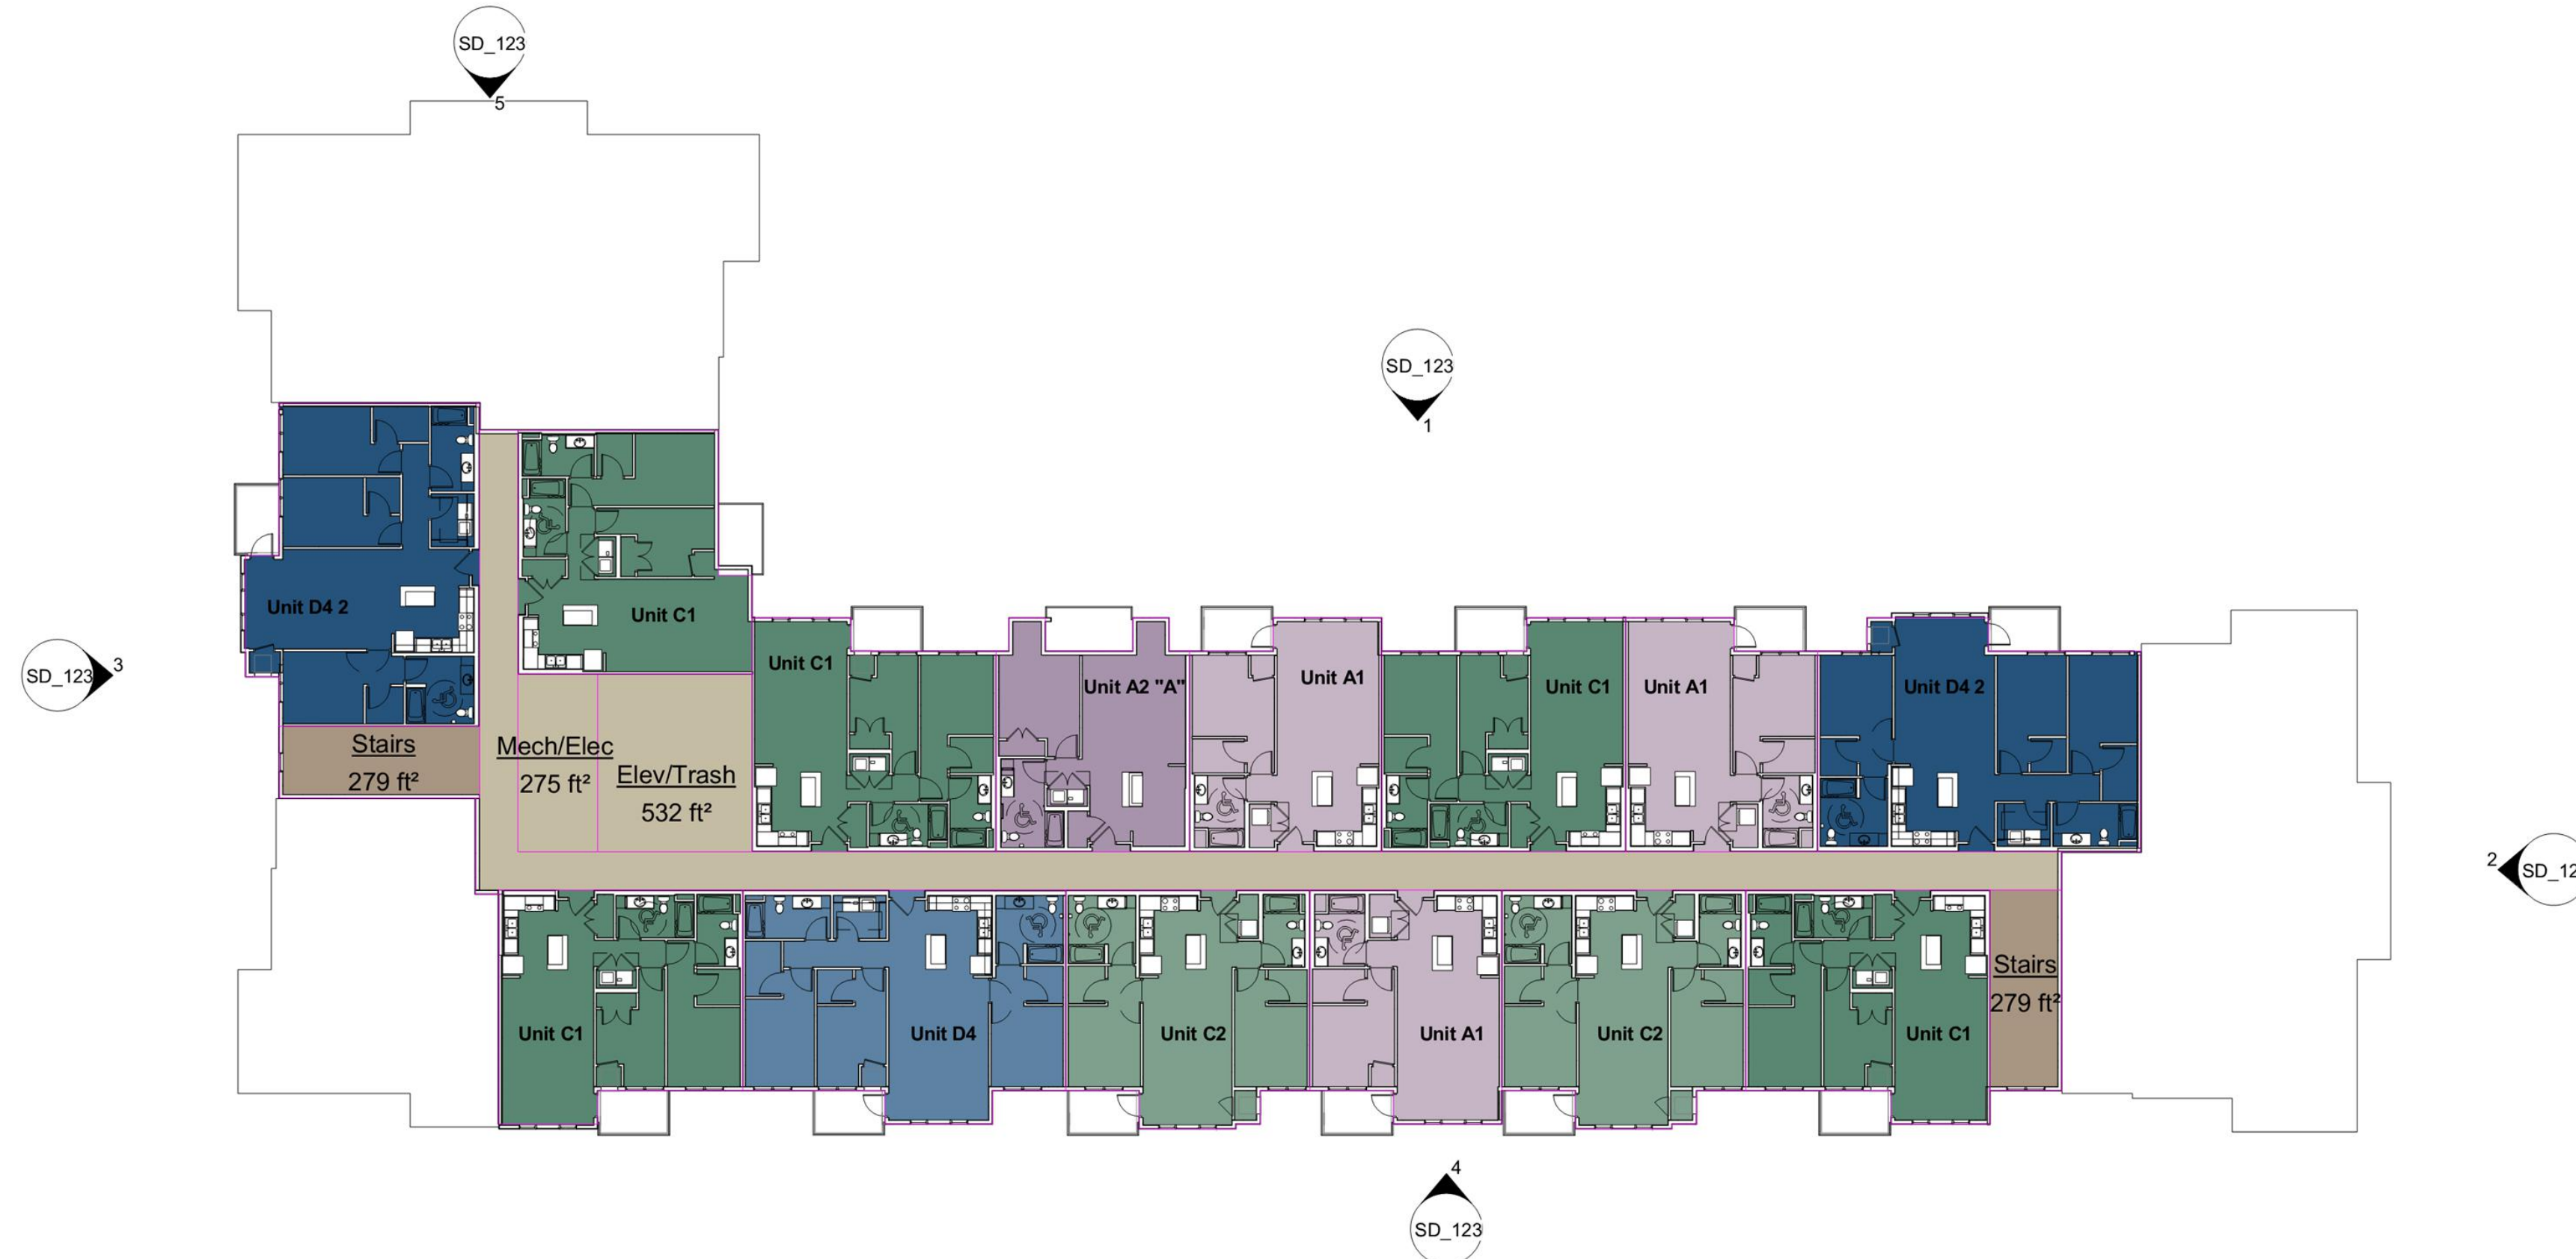

② Level 3
1" = 20'-0"

Project Number	
Date	
Drawn By	Author
Checked By	Checker

NOT FOR CONSTRUCTION

Date	
Revision	
Rev. No.	