



PRELIMINARY
SUBJECT TO CHANGE

PRELIMINARY LAYOUT
VICINITY OF THE CITY OF MINNETONKA
LOCATED ON MINNETONKA BLVD
FROM CHESHIRE LN TO PLYMOUTH RD
Prepared AUGUST 2023 Scale: Hor. 1 inch = 100 ft.
By **CSRF**
DESIGN FILE: H:\Projects\16000\16970\TechData\CADDesign\Layout\16970_1.dwg
DATE: 8/8/2023 - DATE PLOTTED

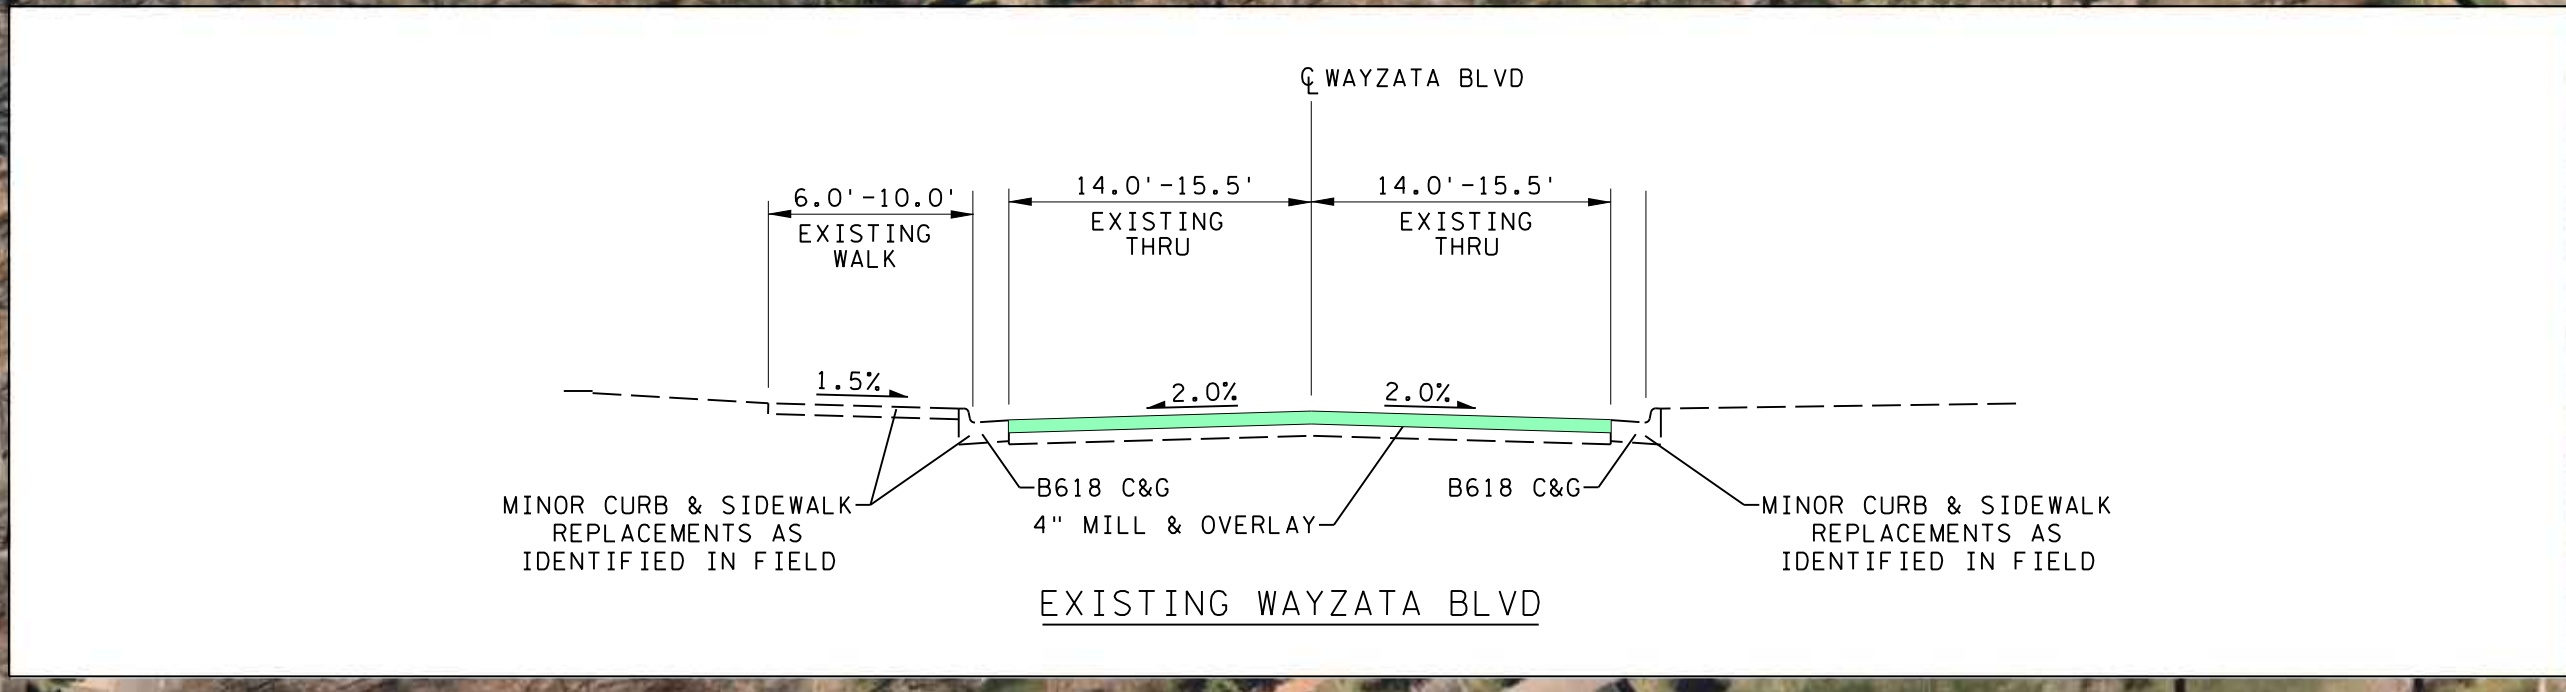

- LEGEND**
- ROADWAY PATCHING
 - CONCRETE CURB & GUTTER
 - CONCRETE TRAILS & SIDEWALKS
 - 4" MILL & OVERLAY
 - EXISTING RIGHT OF WAY

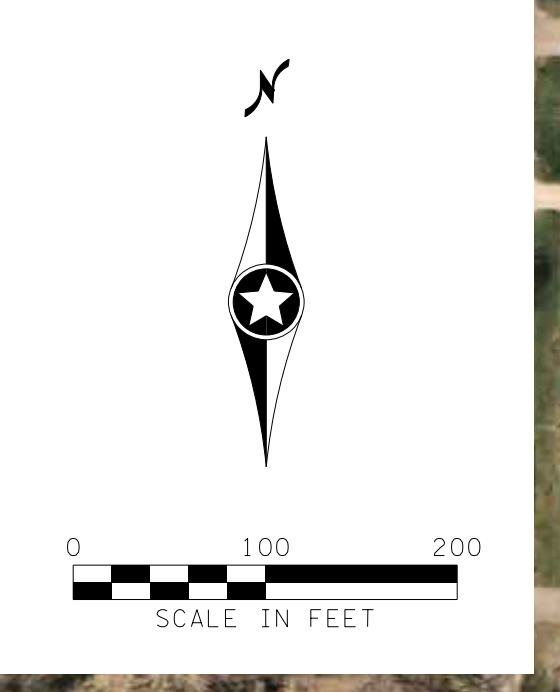

PRELIMINARY
SUBJECT TO CHANGE

