



Location Map

Project: Doran_County Road 101

Address: 3514, 3518, 3520, 3522, 3524 C

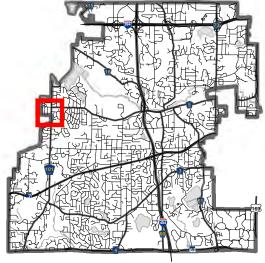



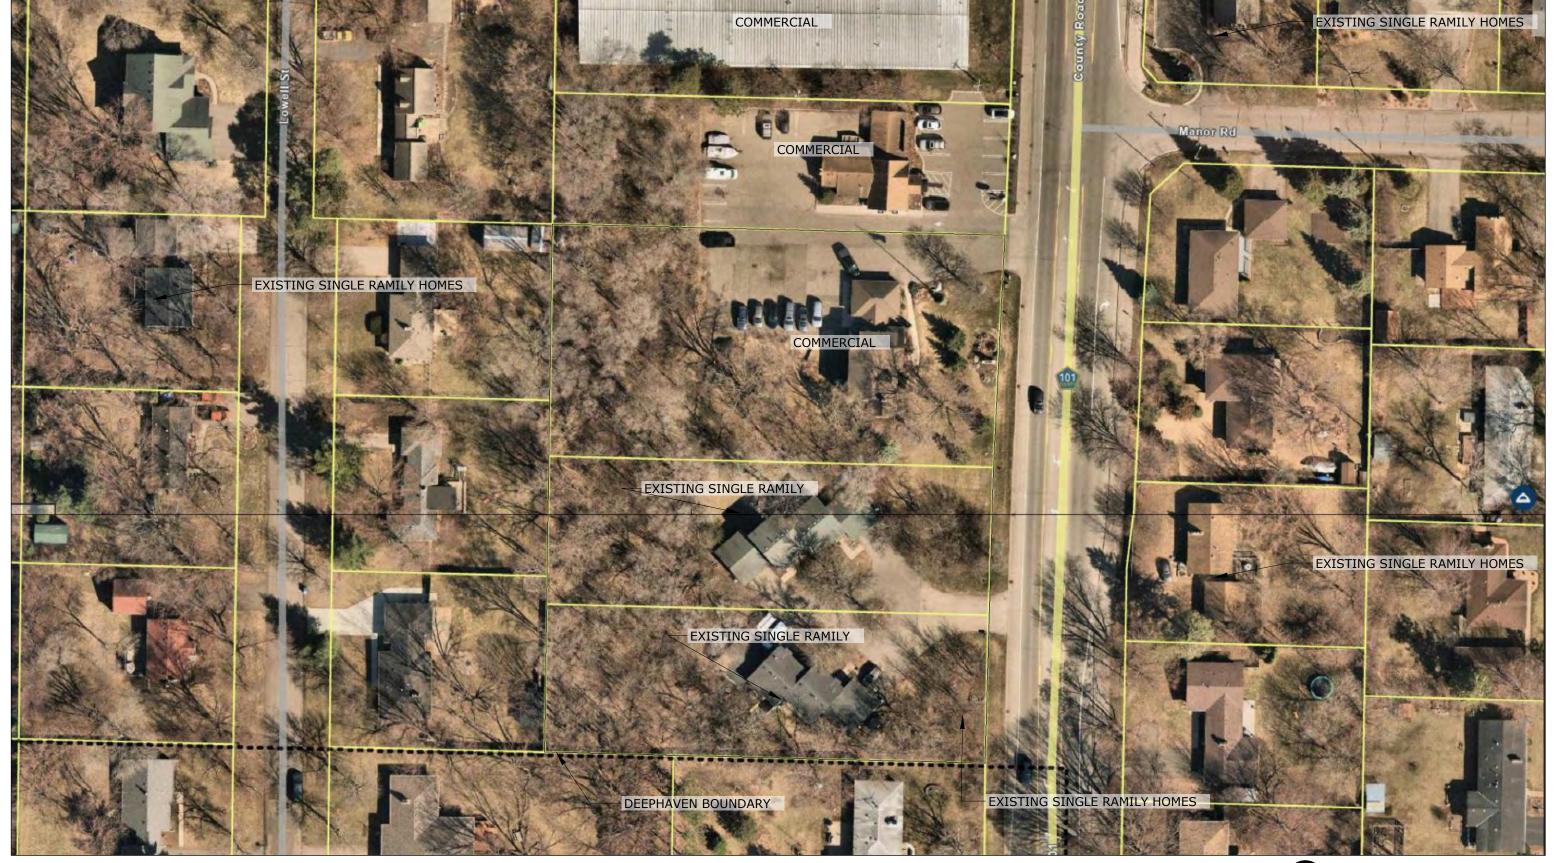



SCALE: 1" = 60'



DORAN

EXISTING SITE PLAN





101 MINNETONKA





101 MINNETONKA





101 MINNETONKA