


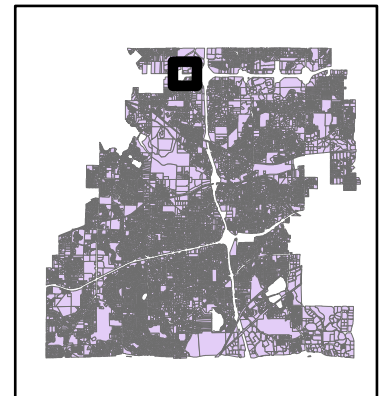


## LOCATION MAP

Project: Amira Villas

Address: 901 Carlson Parkway



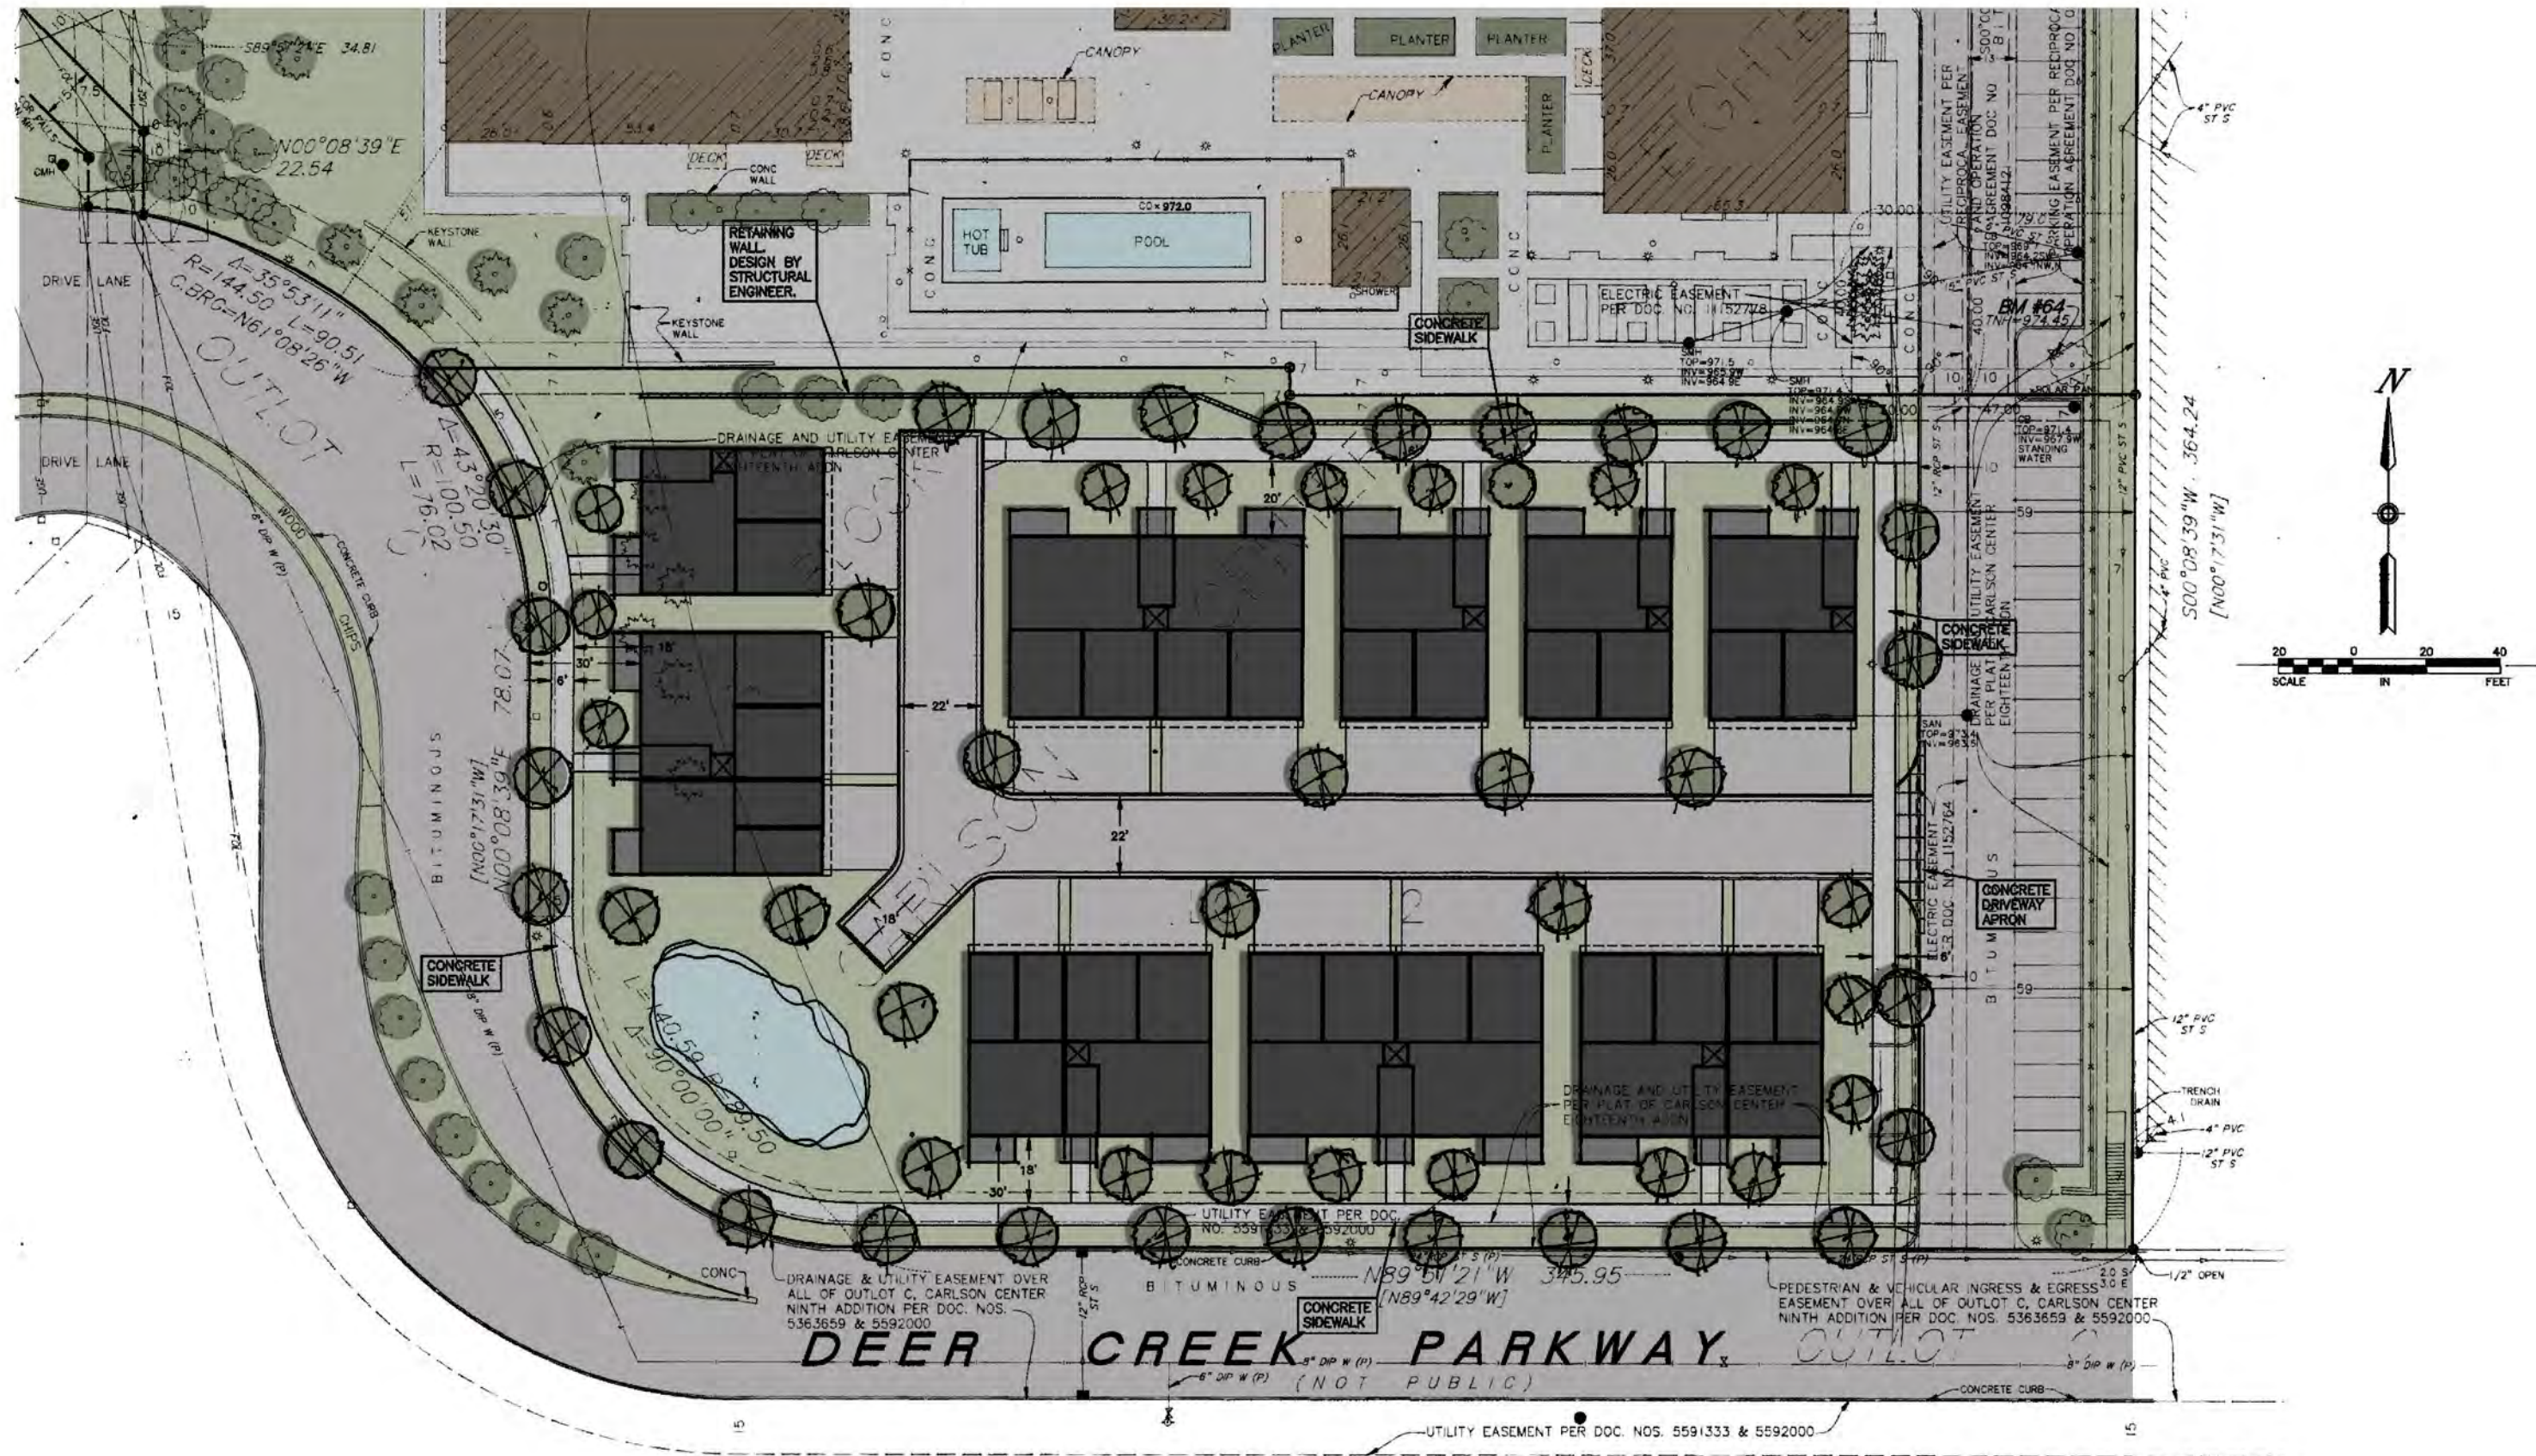

OUTLOT

B



PERSPECTIVE VIEW

# BUILDING MATERIALS




FACE BRICK



HARDIE SMOOTH PANEL

BLACK METAL ACCENTS




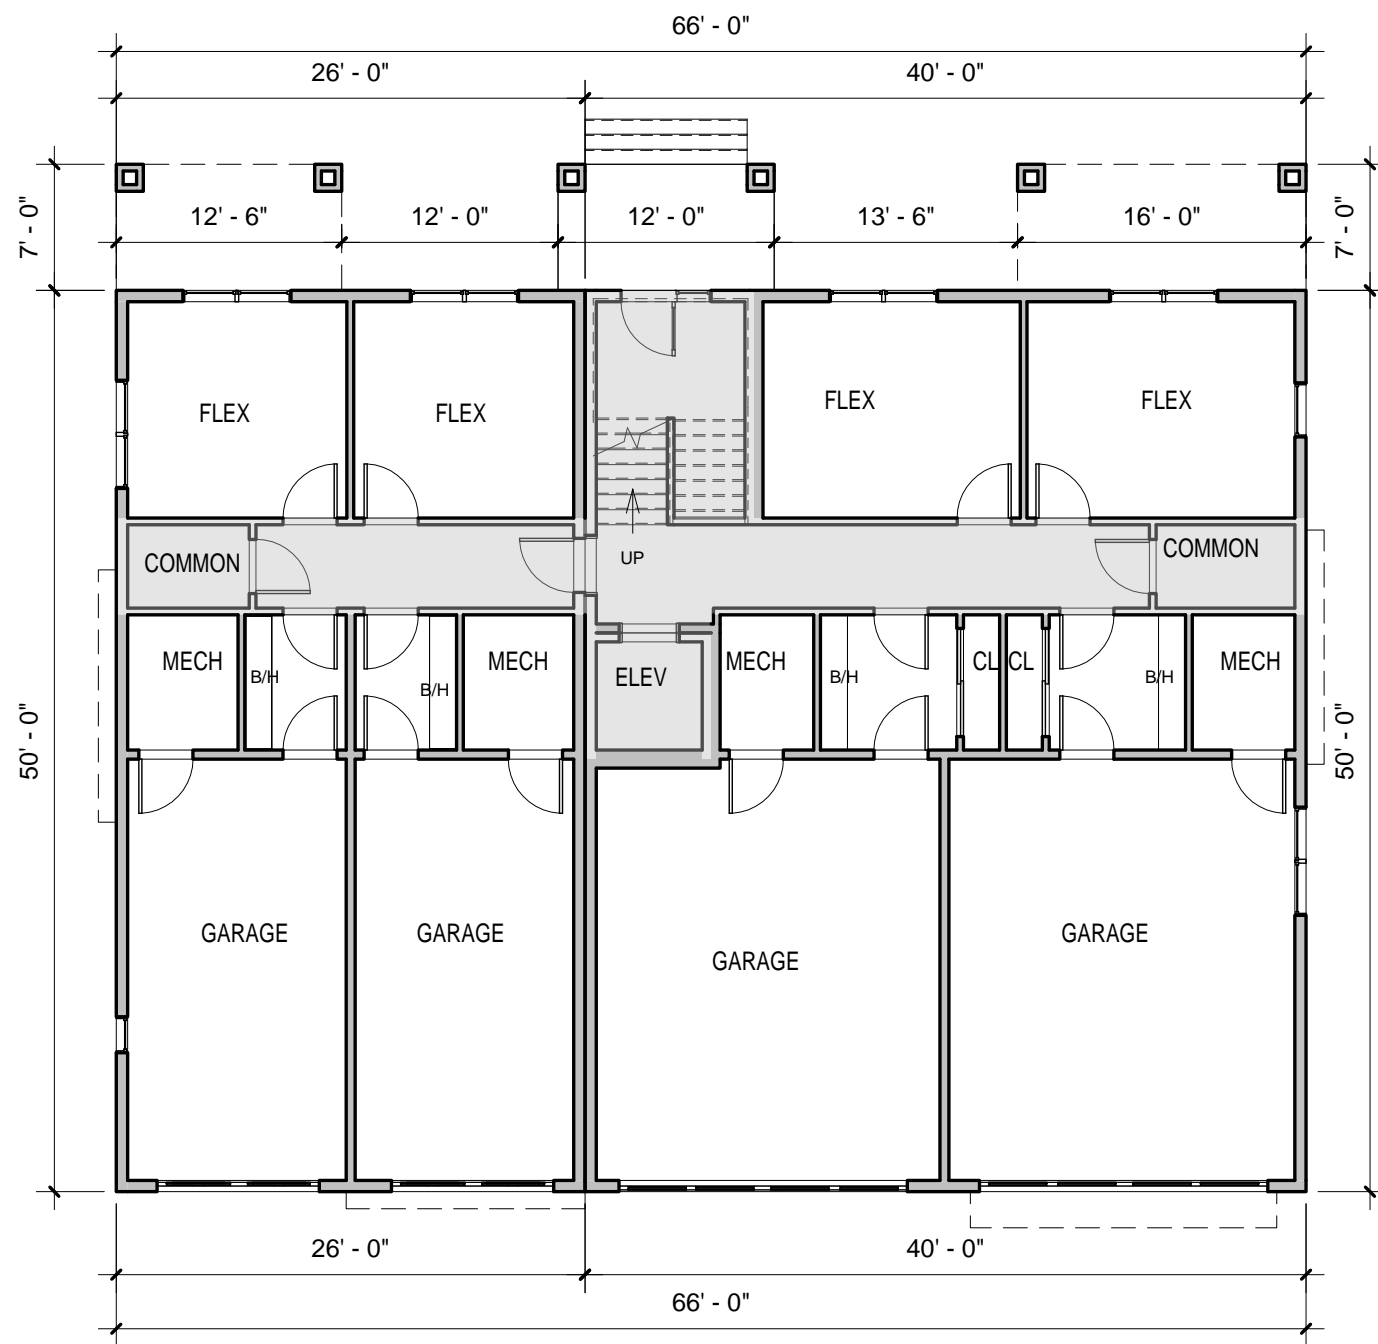

<u>A1 / A2</u>	<u>COMMON</u>	<u>B1 / B2</u>
275 SF	530 SF	350 SF
320 SF GARAGE		490 SF GARAGE

**LOWER LEVEL - 4 PLEX MIX**

SCALE: 3/32" = 1'-0"

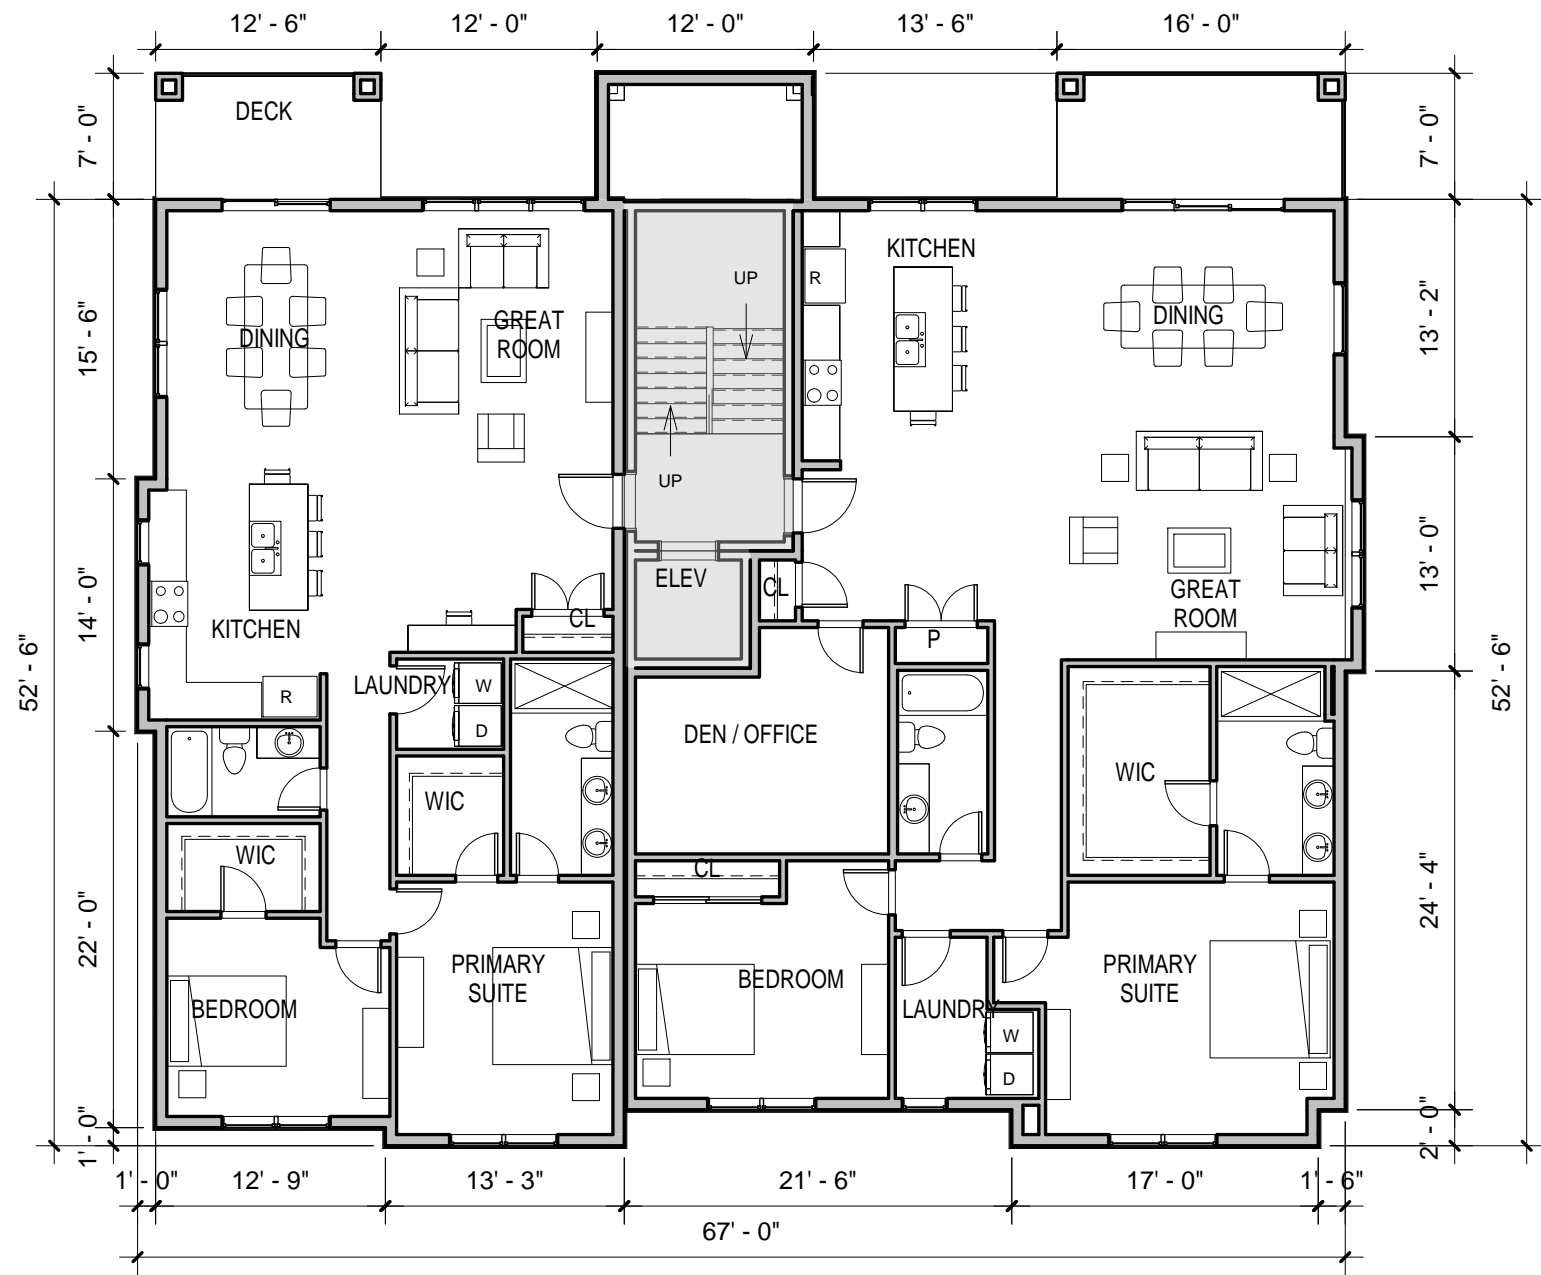

<u>A1 / A2</u>	<u>COMMON</u>	<u>B1 / B2</u>
1360 SF	1820 SF	1840 SF

**LEVELS 2-3 - 4 PLEX MIX**

SCALE: 3/32" = 1'-0"