


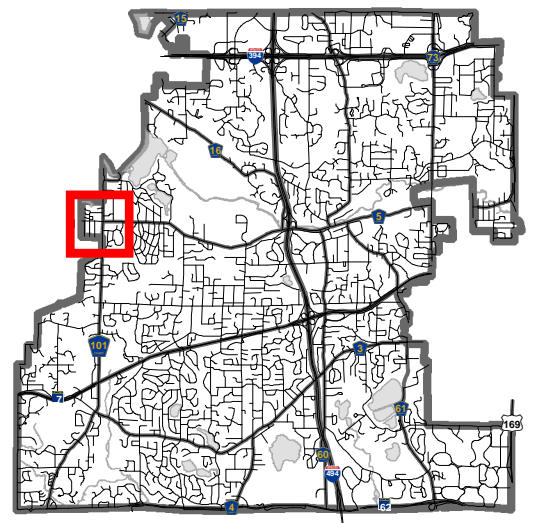


**Location Map**


Project: El Bodegon  
 Address: 17623 Minnetonka Blvd





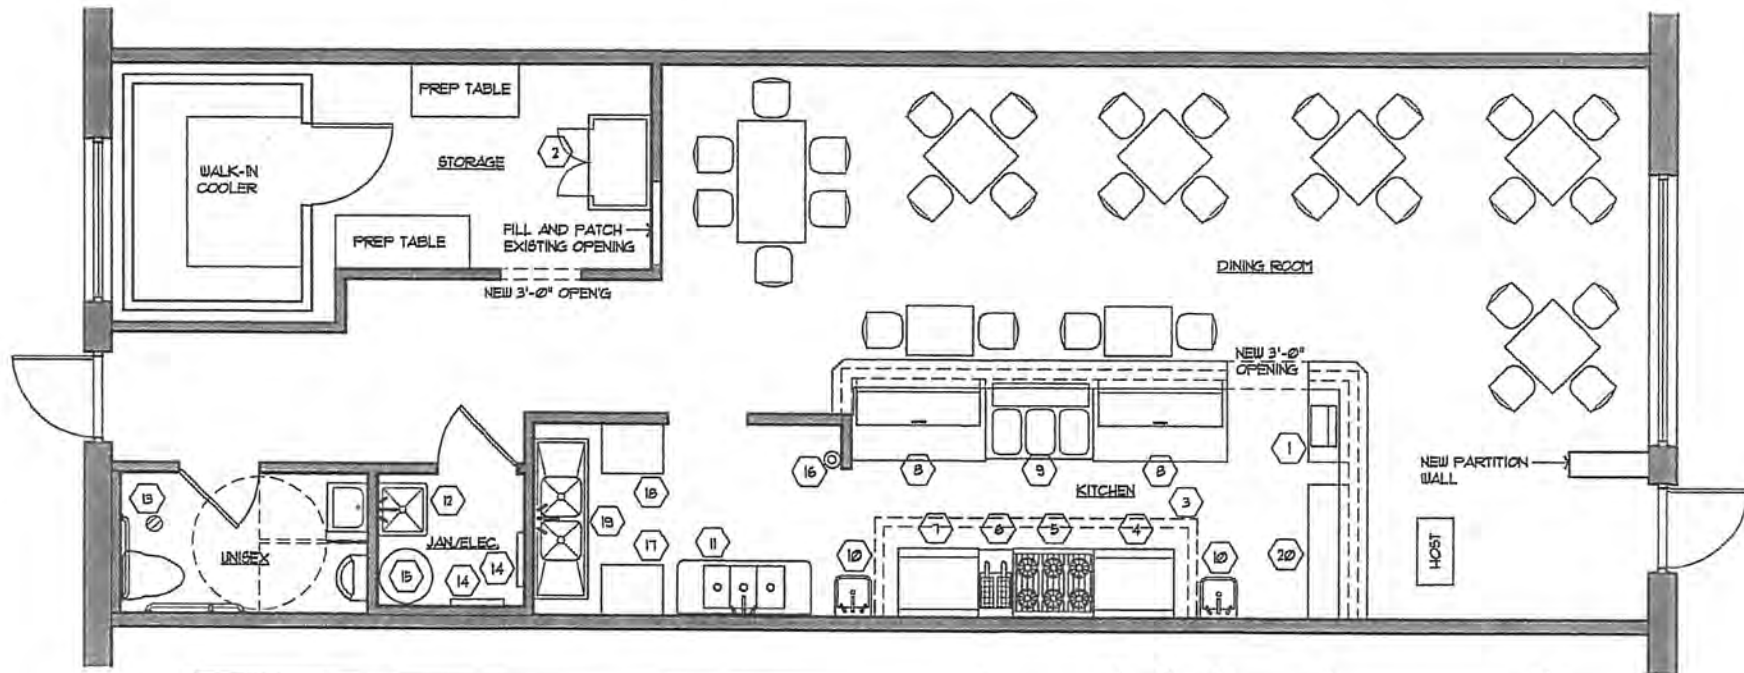

EQUIPMENT SCHEDULE			
1	CASHIER / REGISTER	11	60" 3 COMPARTMENT SINK
2	42" REACH-IN COOLER	12	MOP SINK
3	12" EX-HAUST HOOD	13	4" DIA. FLOOR DRAIN
4	36" FLAT TOP	14	ELECTRICAL PANEL
5	36" 6-BURNER STOVE	15	WATER HEATER
6	BROILER / FRYER	16	FIRE EXTINGUISHER
7	36" FLAT TOP	17	ICE MACHINE
8	60" REFRIG PREP TABLE	18	DISHWASHER
9	48" HOT WELL	19	2 COMPARTMENT SINK
10	HAND SINK	20	BEER COOLER

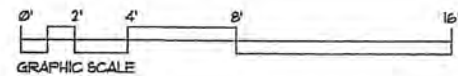

El Bodegon Floor Plan – Graphic Scale 5.30.24

# Site Plan Minnehaven Square

17633 Minnetonka Blvd  
Minnetonka, MN 55341

0 60 FT.



COUNTY ROAD NO. 5

