
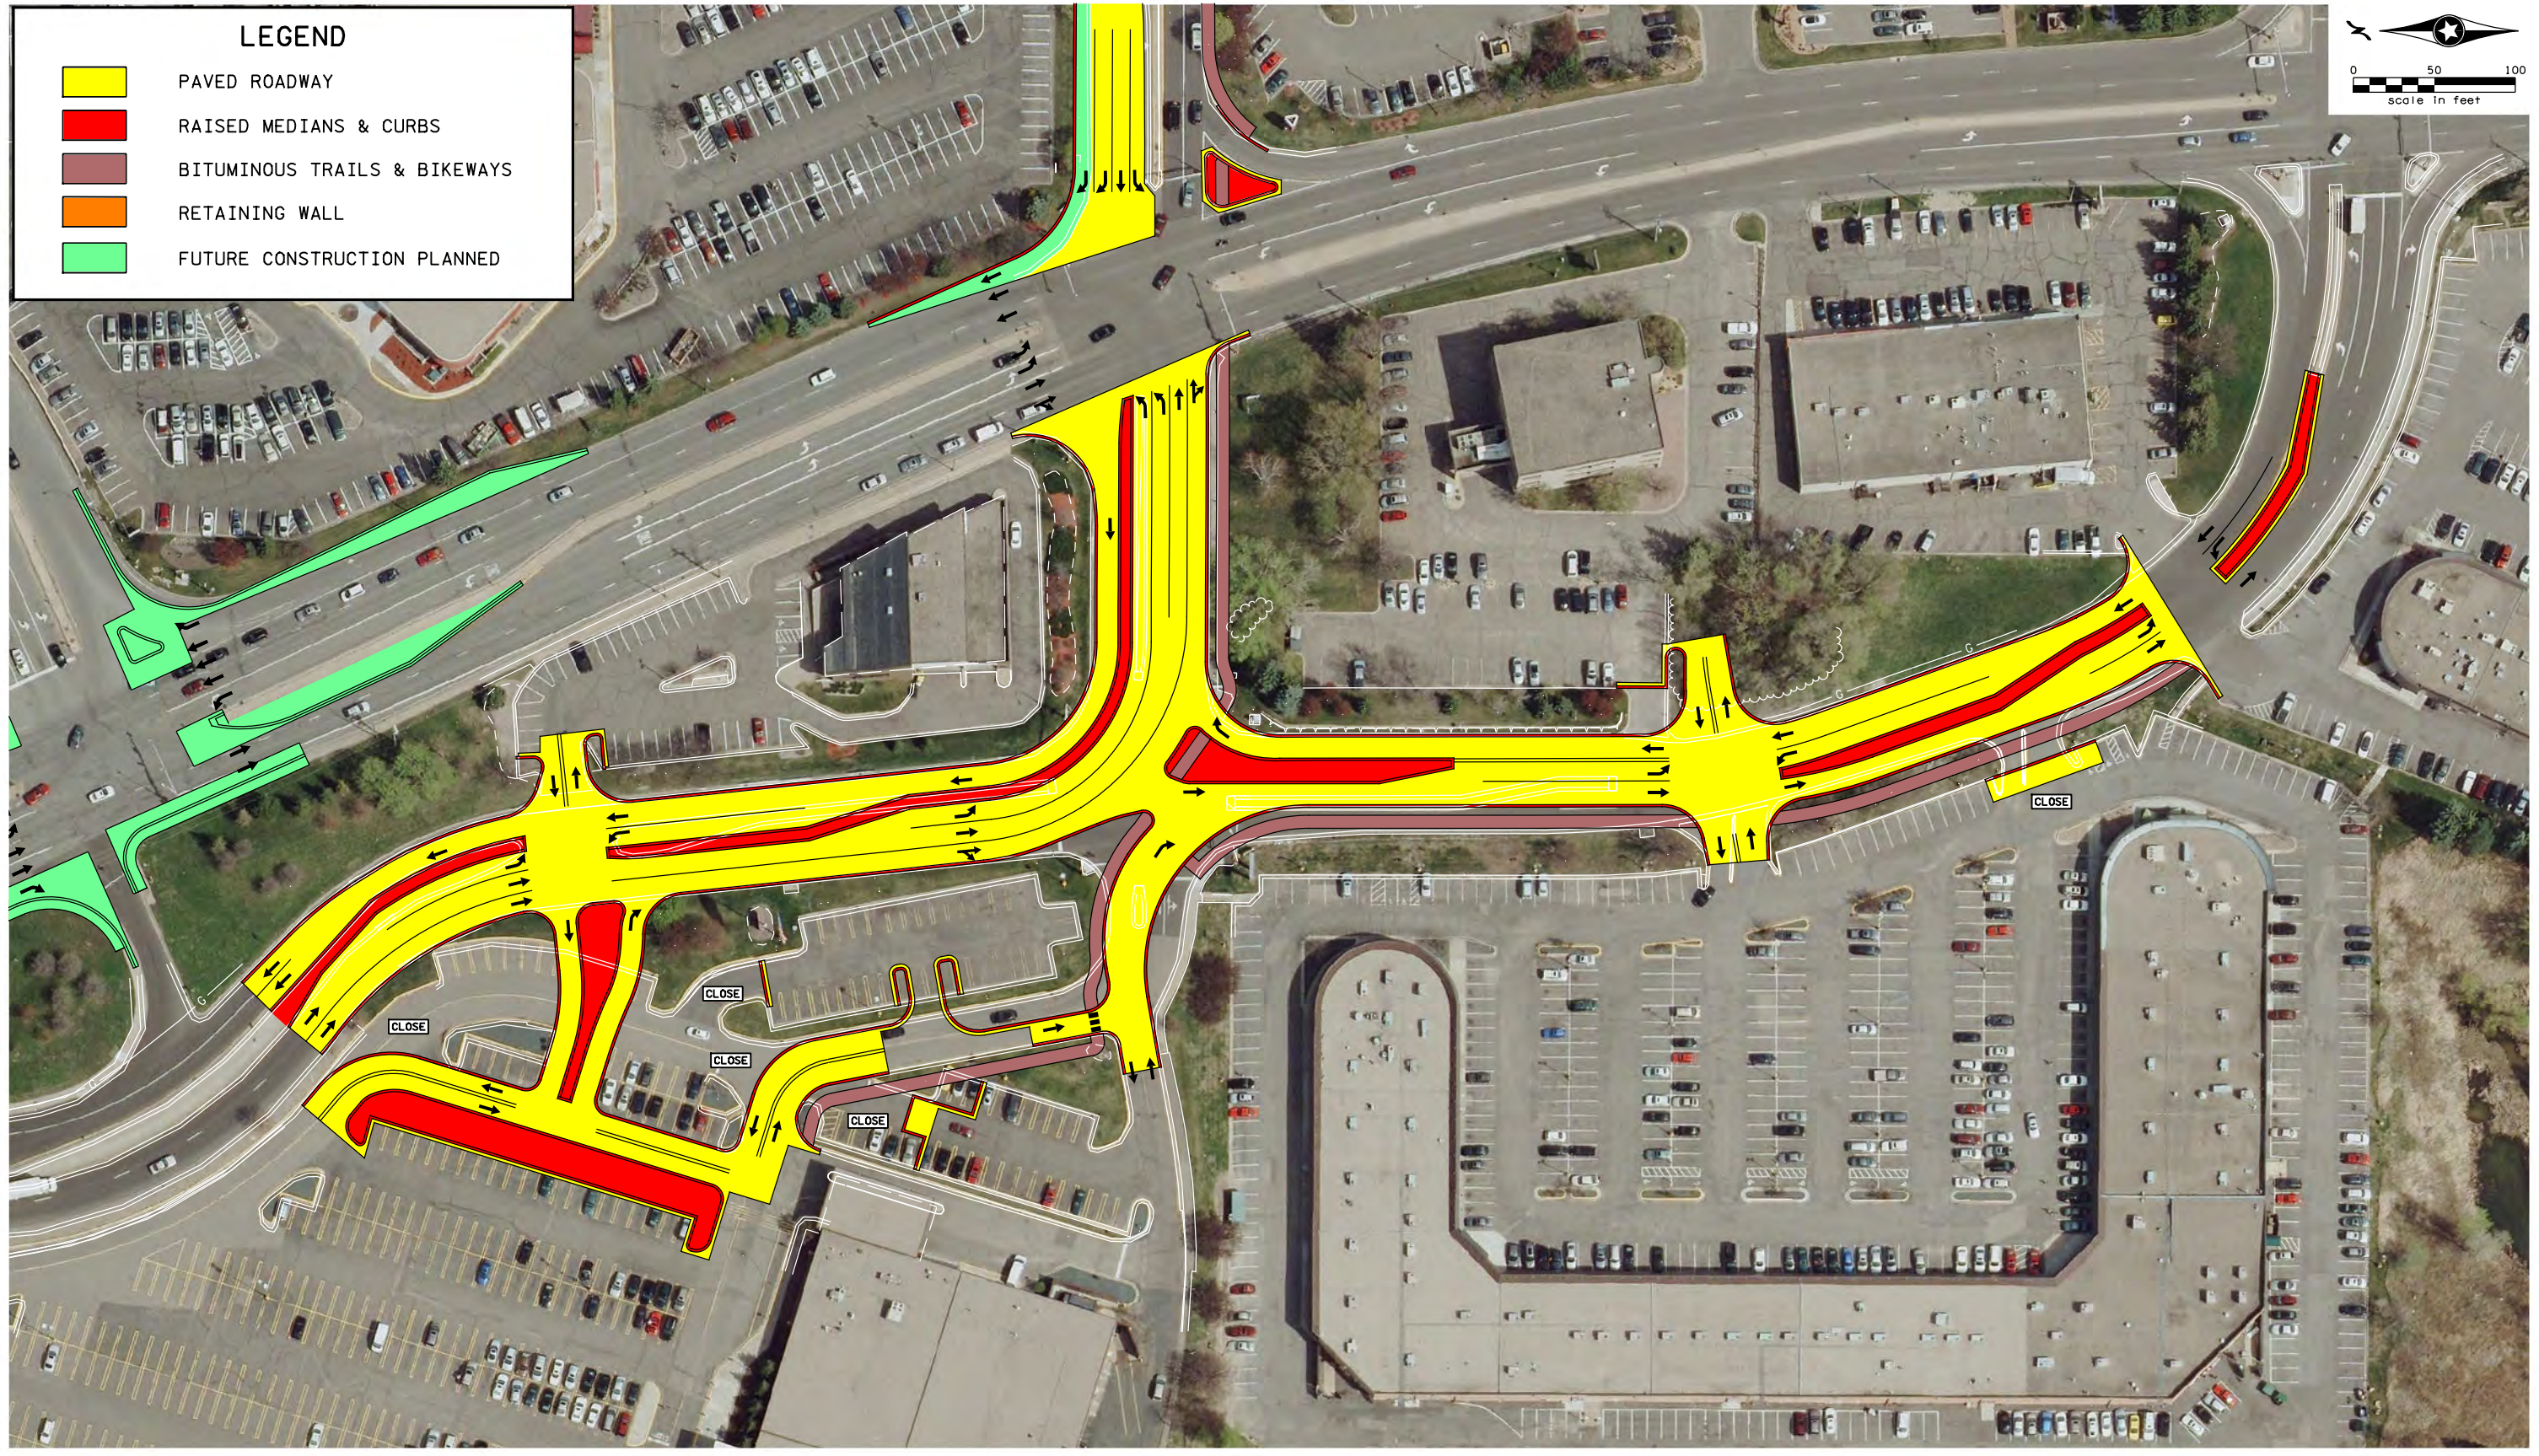


LEGEND

- PAVED ROADWAY
- RAISED MEDIANS & CURBS
- BITUMINOUS TRAILS & BIKEWAYS
- RETAINING WALL
- FUTURE CONSTRUCTION PLANNED


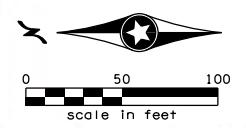


H:\Projects\8685\CAD_BIM\Graphics\8685_gr0a1.dgn

Figure 1

LEGEND

- PAVED ROADWAY
- RAISED MEDIANS & CURBS
- BITUMINOUS TRAILS & BIKEWAYS
- RETAINING WALL
- FUTURE CONSTRUCTION PLANNED

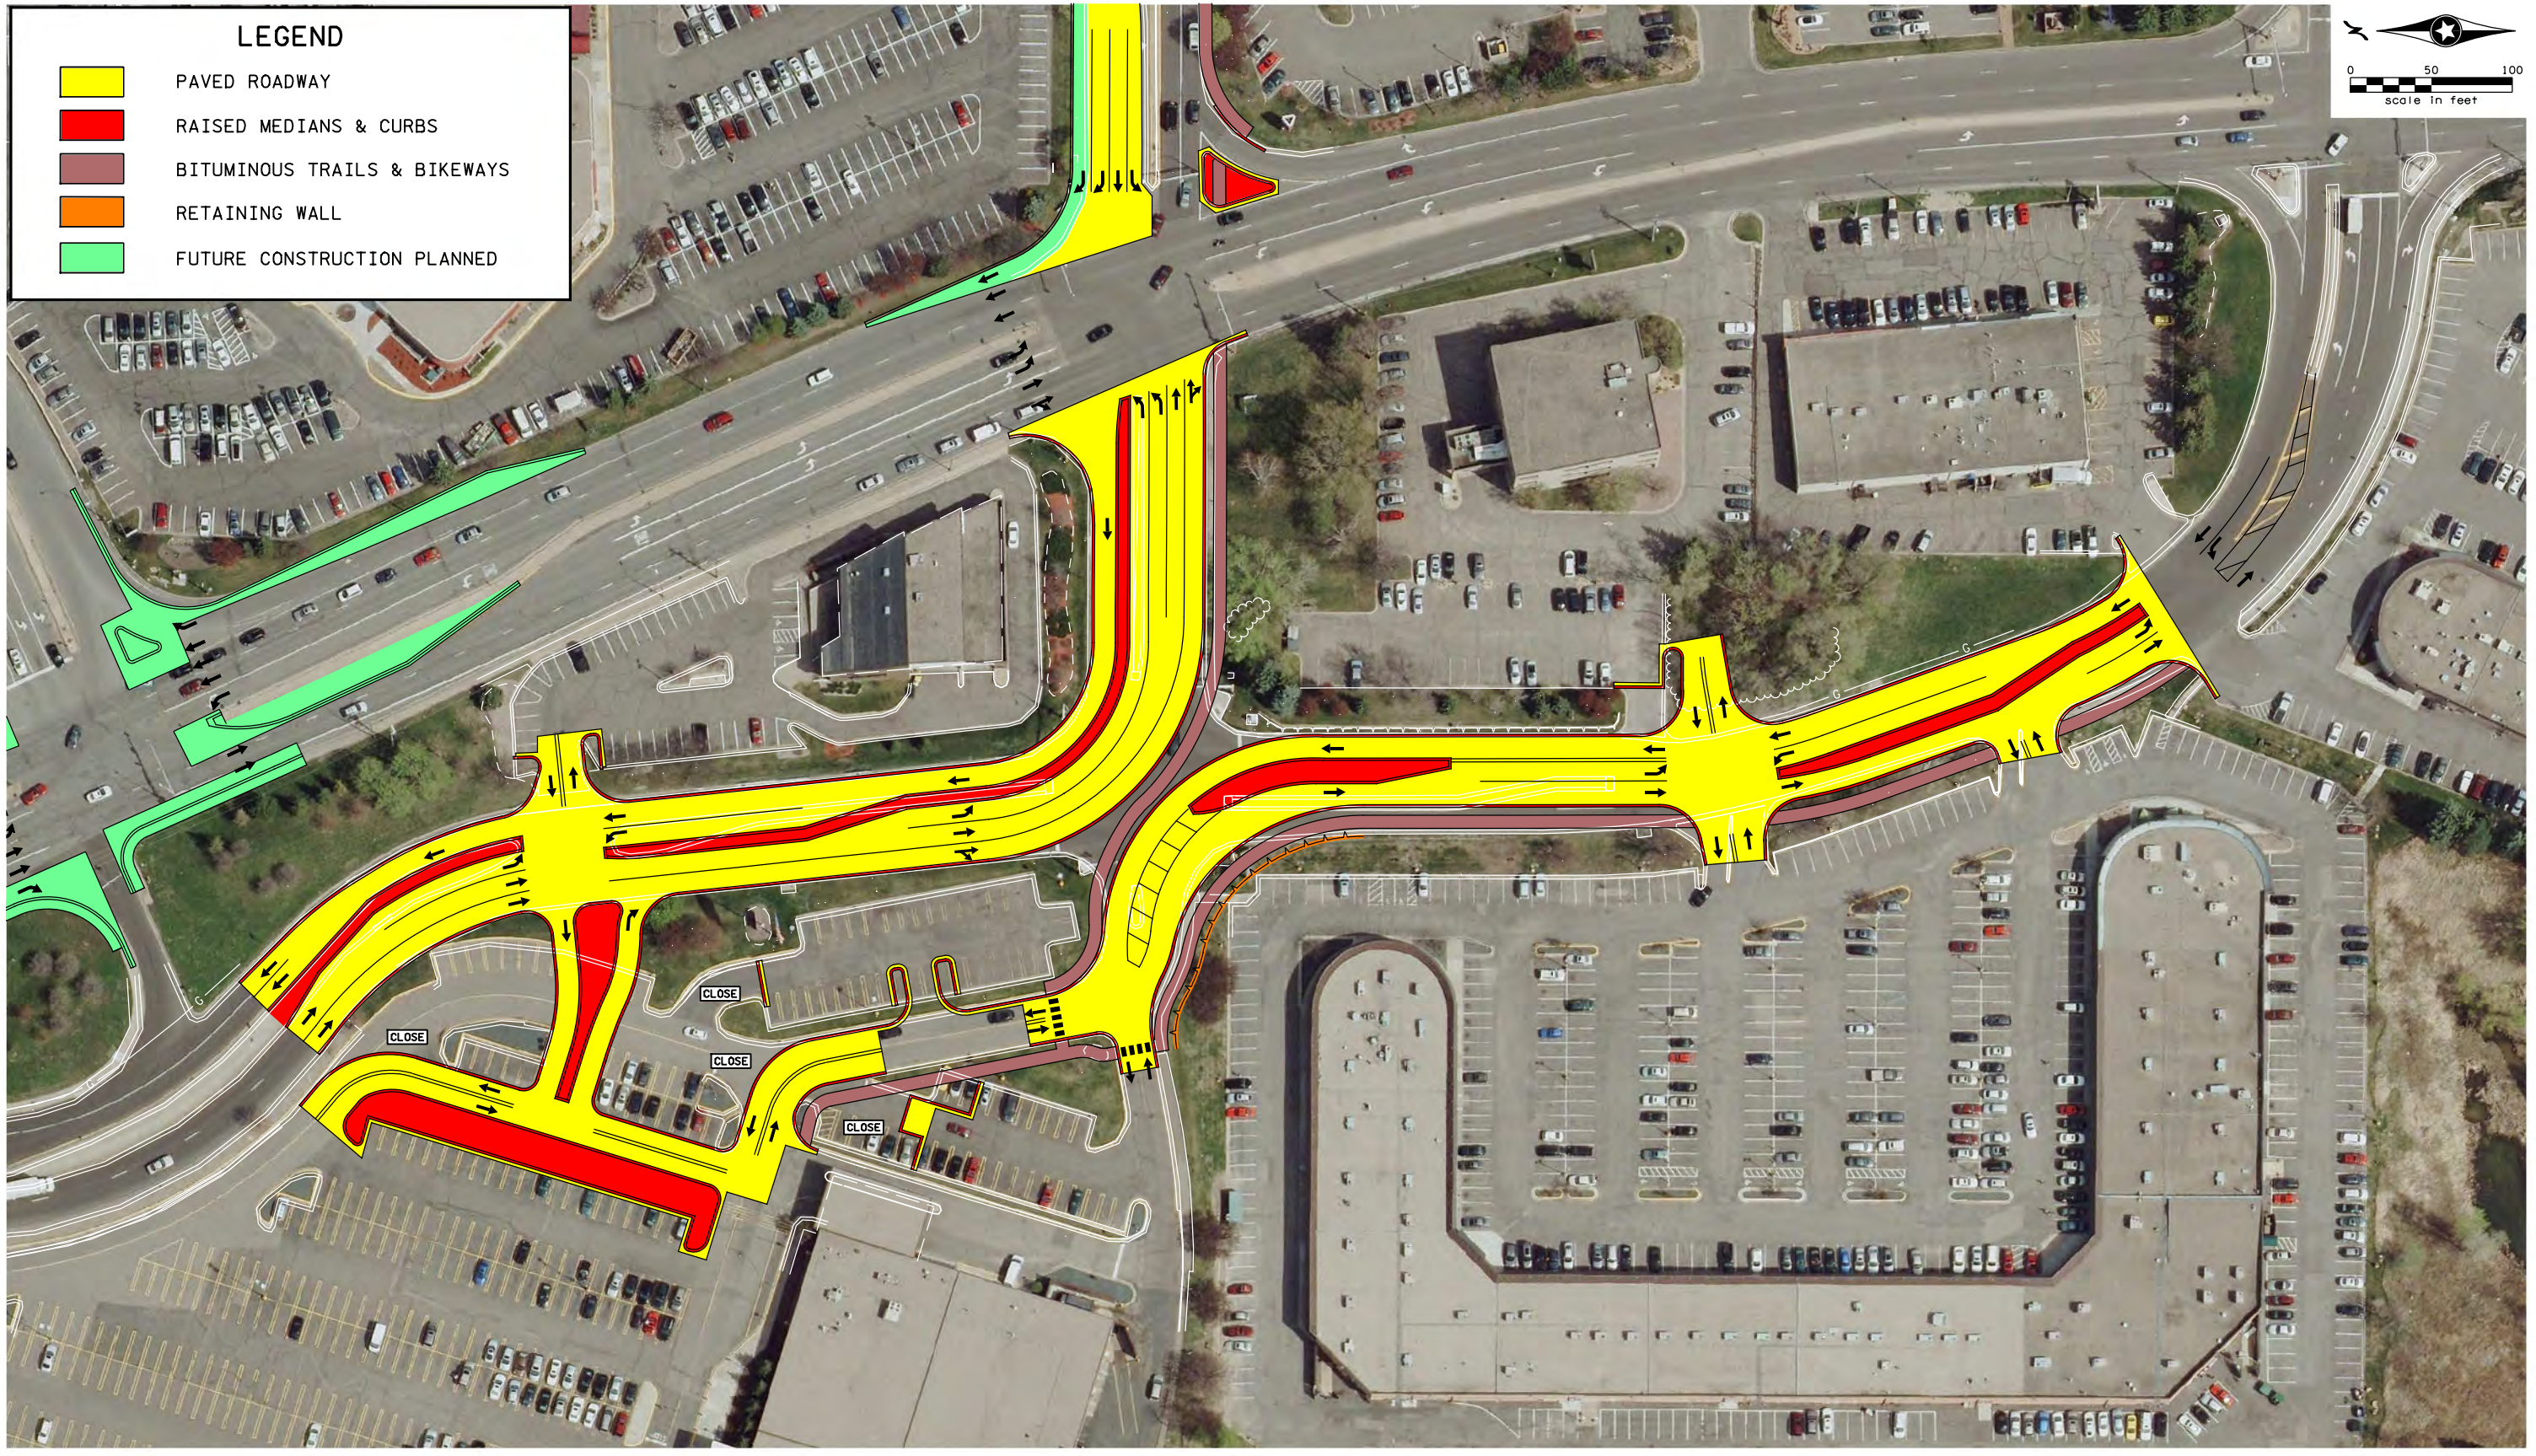
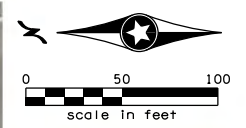


H:\Projects\8685\CAD_BIM\Graphics\8685_gr0c1.dgn


Figure 2

LEGEND

- PAVED ROADWAY
- RAISED MEDIANS & CURBS
- BITUMINOUS TRAILS & BIKEWAYS
- RETAINING WALL
- FUTURE CONSTRUCTION PLANNED

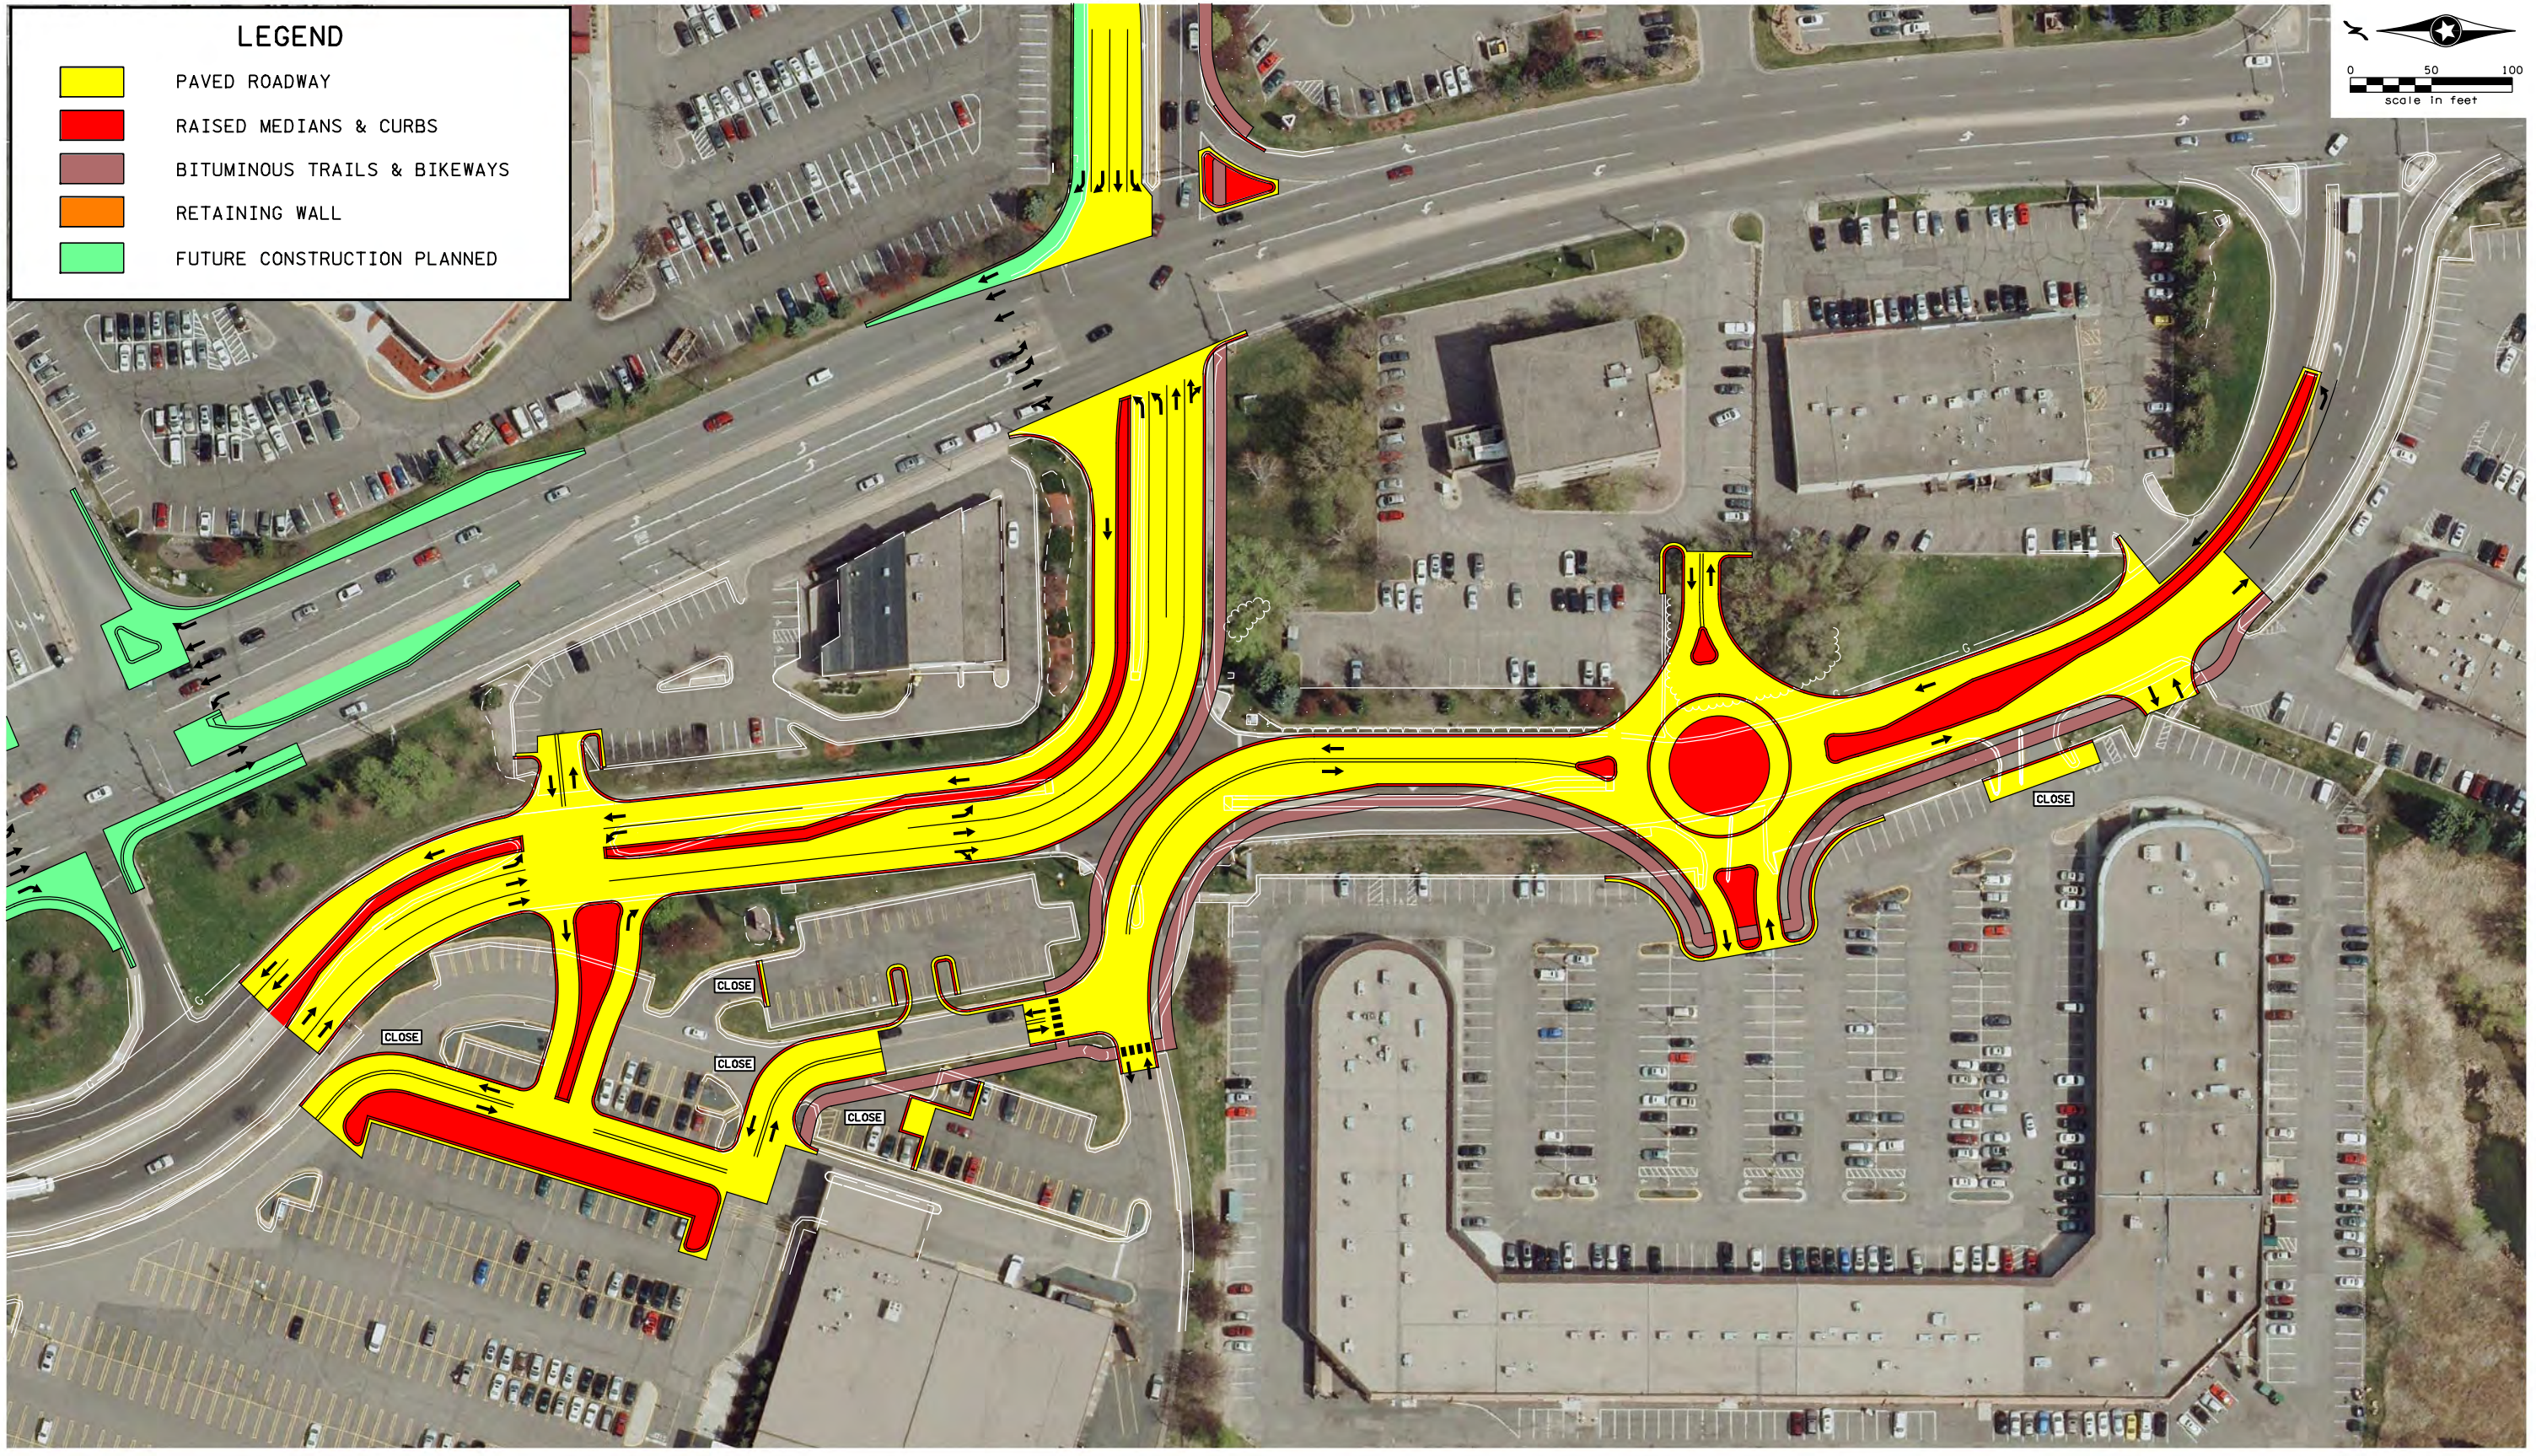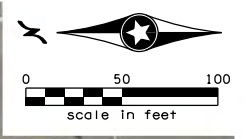


H:\Projects\8685\CAD_BIM\Graphics\8685_gr0c22.dgn

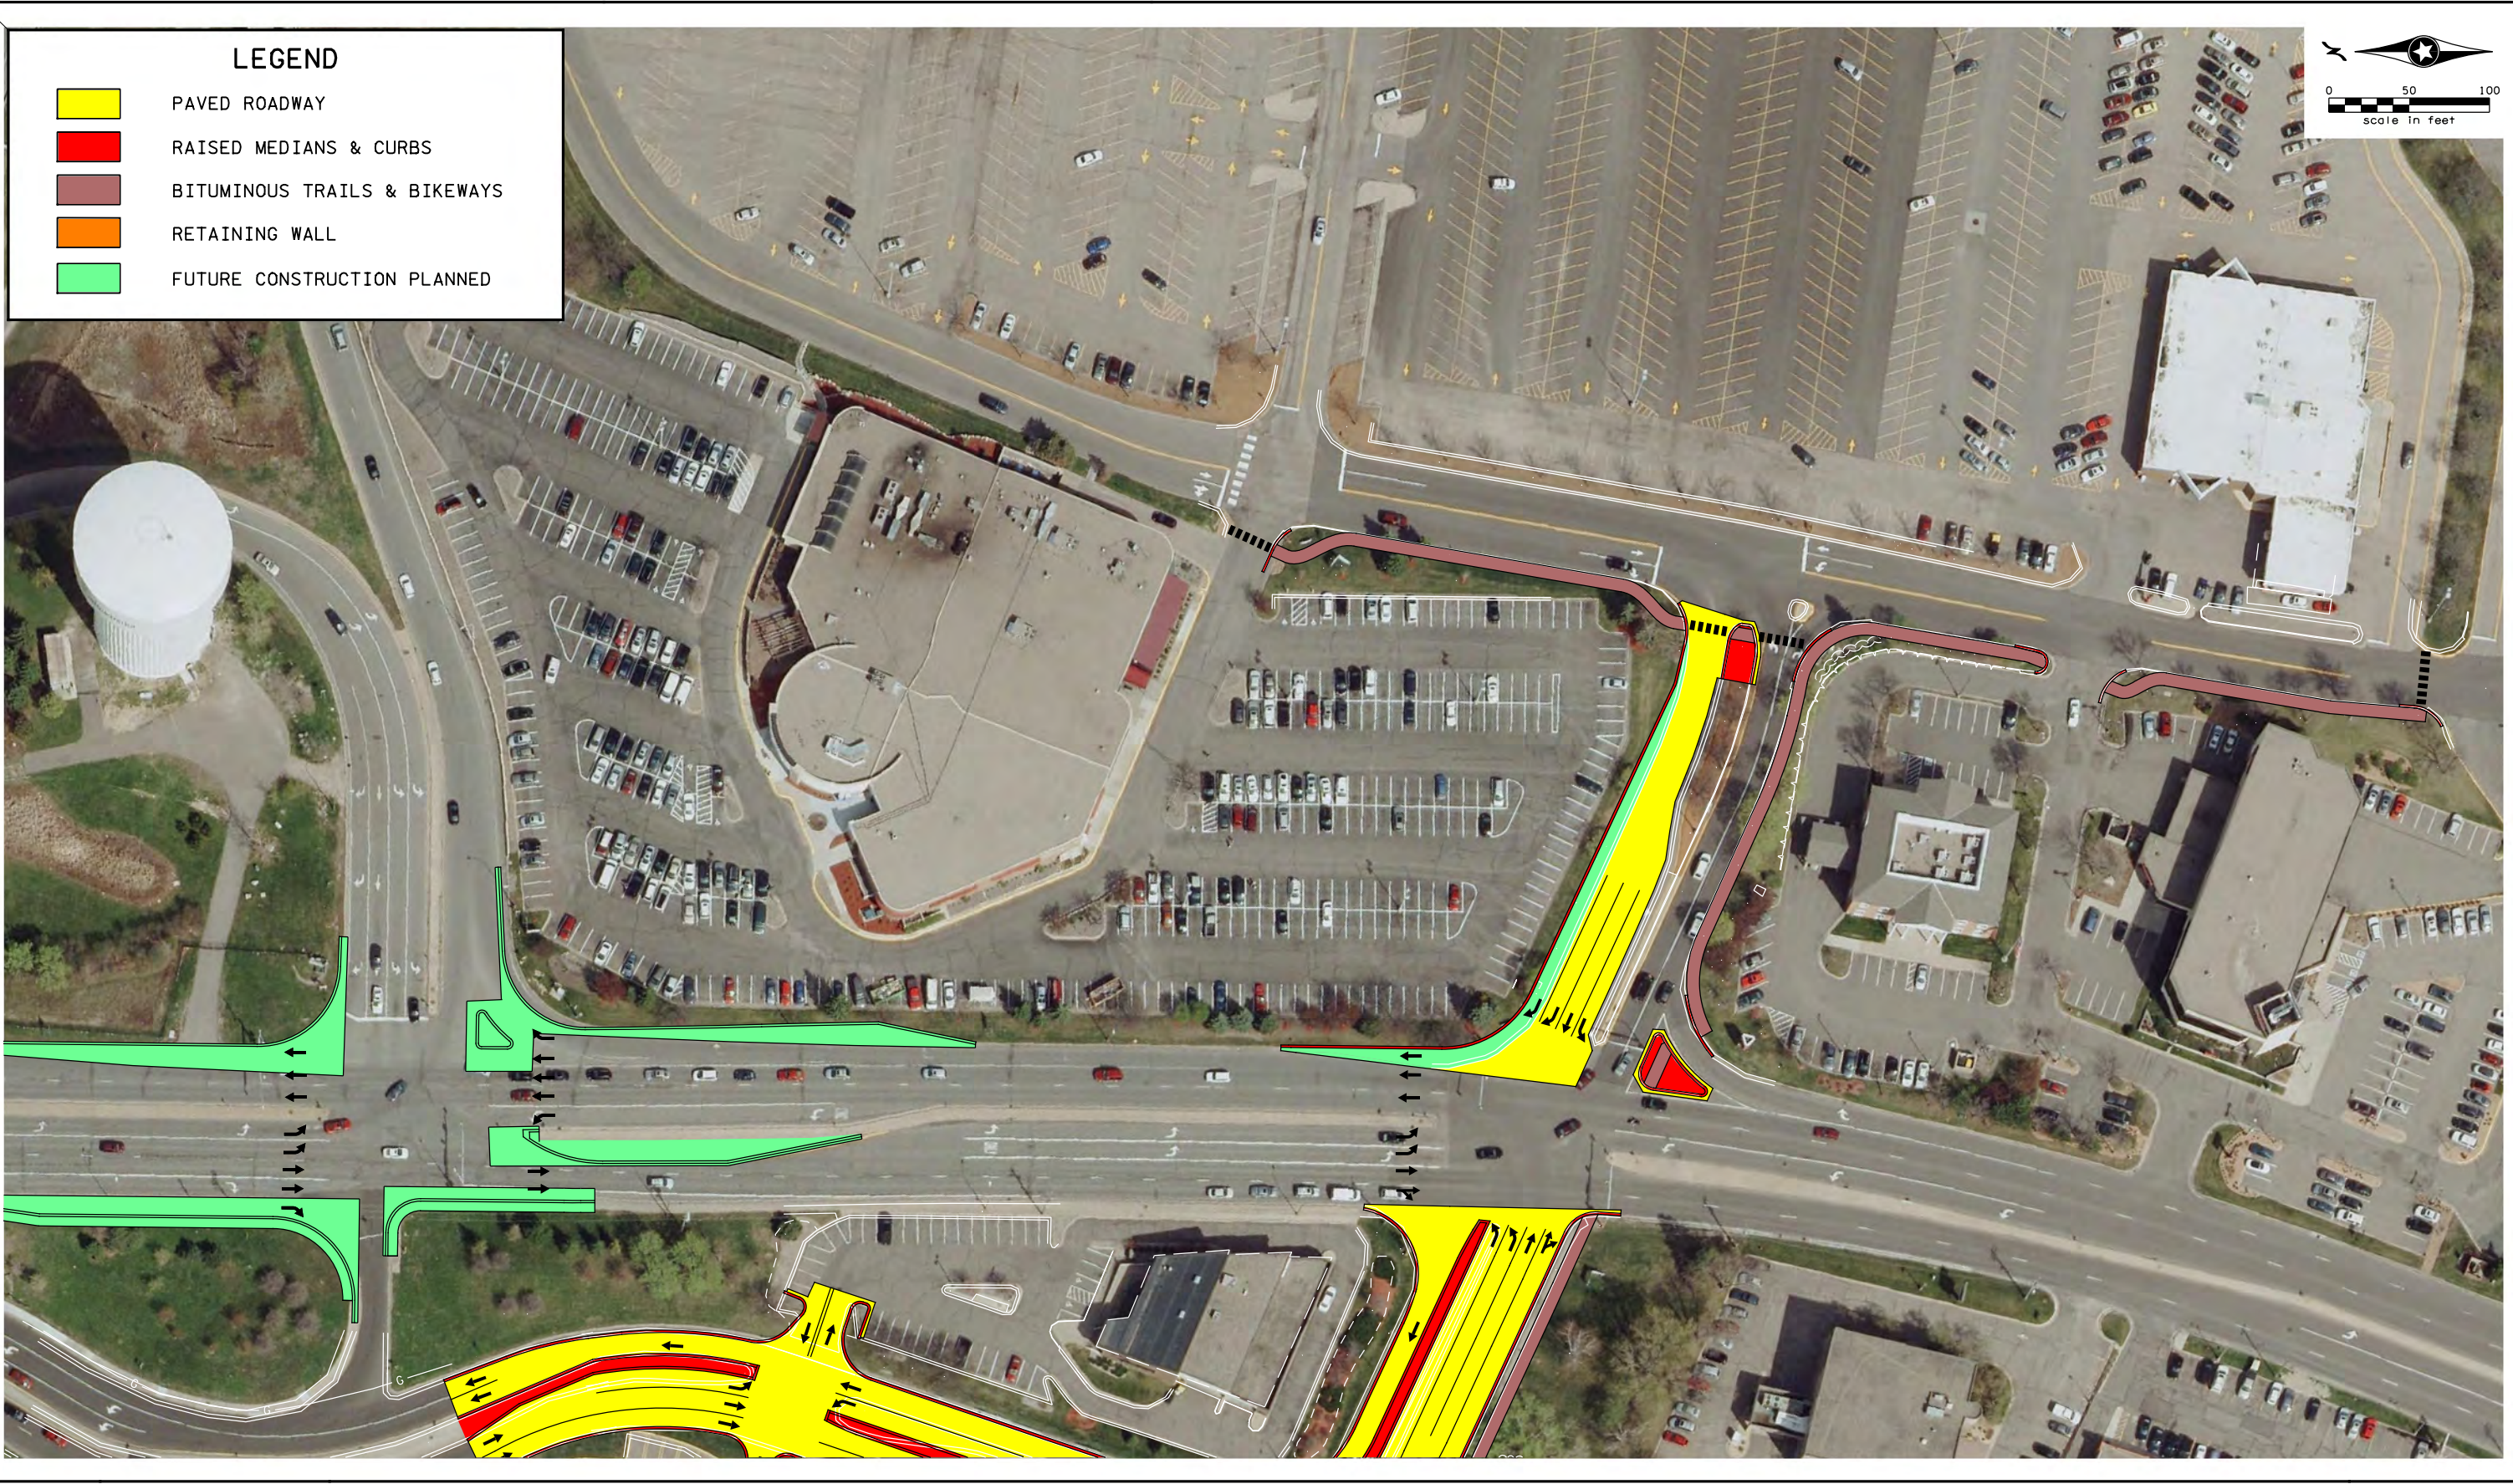

LEGEND

- PAVED ROADWAY
- RAISED MEDIANS & CURBS
- BITUMINOUS TRAILS & BIKEWAYS
- RETAINING WALL
- FUTURE CONSTRUCTION PLANNED

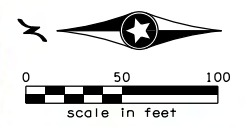

H:\Projects\8685\CAD_BIM\Graphics\8685_gr0d1.dgn