






PROJECT NOTES

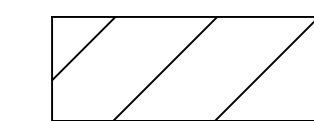

PART OF BUILDING WITHIN 100 FEET FROM CITY OWNED LAND

 

SOLAR PANEL ROOF AREA

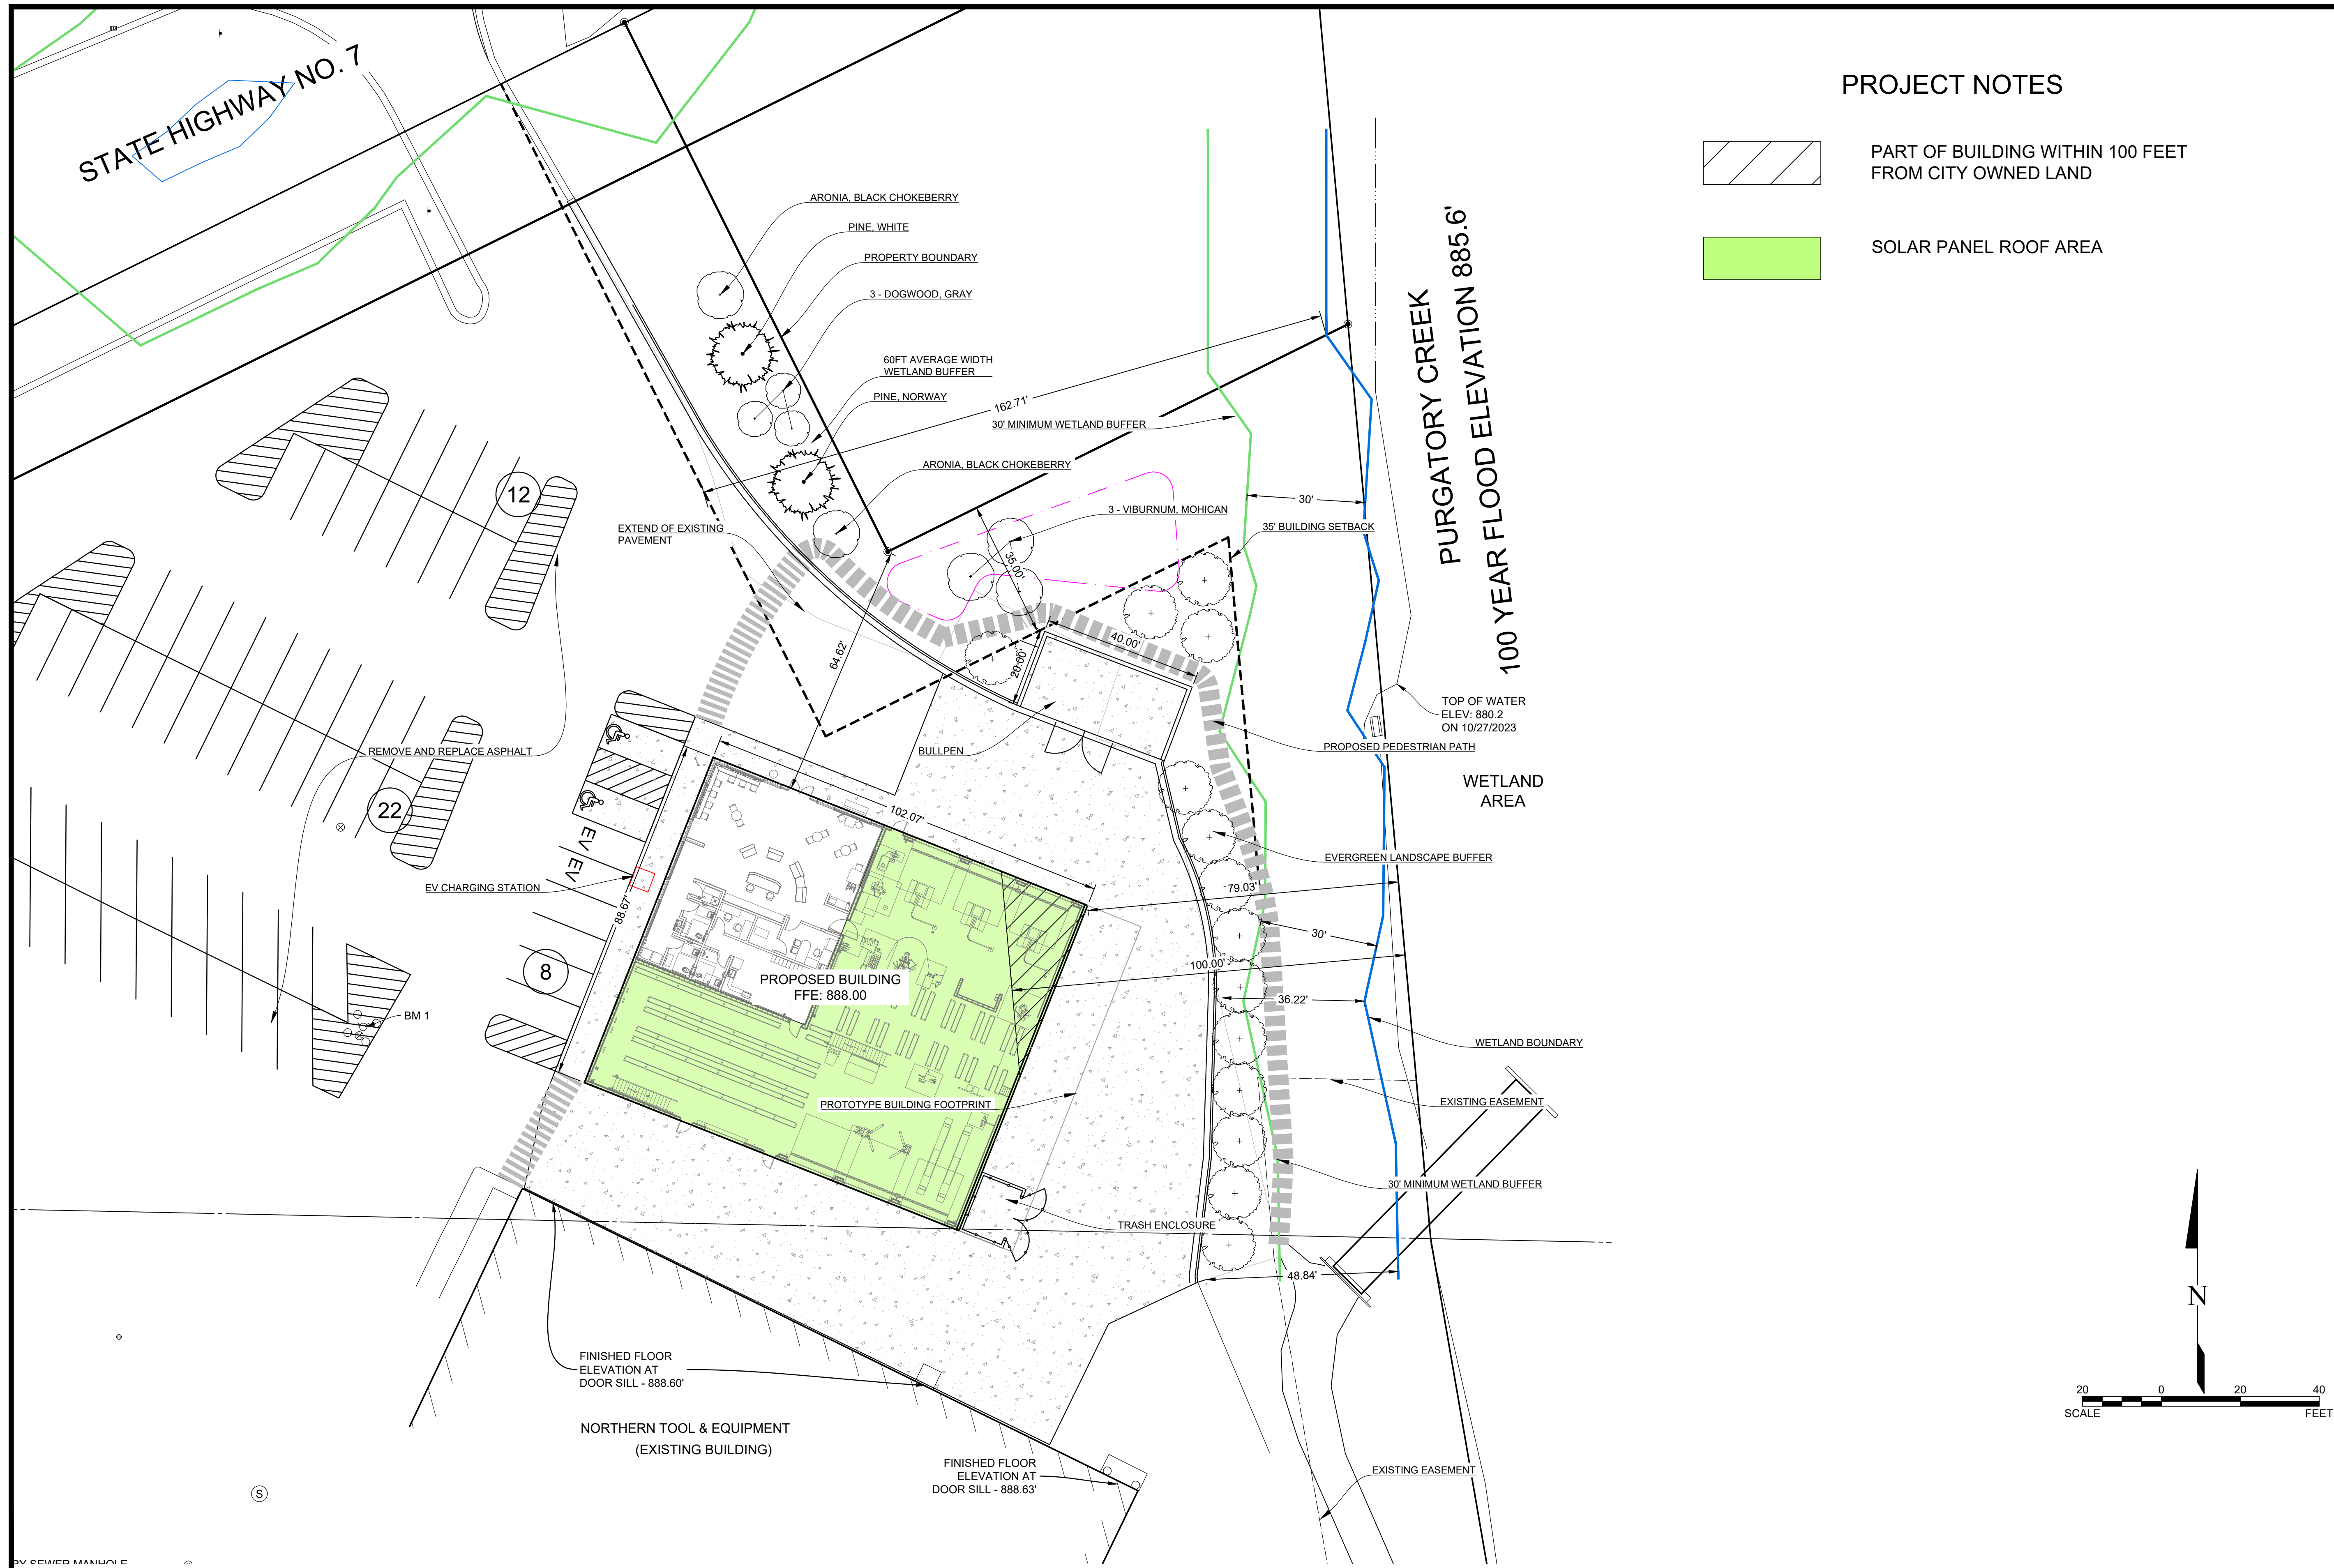

NO.	DATE	REVISION

DRAFTED	DEF
REVIEWED	MRF
PROJECT NUMBER	2314-00145.2
ISSUE DATE	08/2024

LES SCHWAB TIRE CENTER
 LES SCHWAB
 MINNETONKA, MINNESOTA
CONCEPTUAL SITE PLAN

